

INCCLUDED DRAWINGS, SPECIFICATIONS, IDEAS, DESIGNS AND ARRANGEMENTS
 PRESENTED THEREBY ARE AND SHALL REMAIN THE PROPERTY OF IRM DESIGN
 GROUP AND NO PART THEREOF SHALL BE COPIED, REPRODUCED OR OTHERWISE
 USED IN CONNECTION WITH ANY OTHER OR PROJECT OTHER THAN THE SPECIFIC
 OBJECT FOR WHICH THEY HAVE BEEN PREPARED AND DEVELOPED WITHOUT THE
 WRITTEN CONSENT OF IRM DESIGN GROUP. ANY VIOLATION OF THESE
 SPECIFICATIONS SHALL CONSTITUTE CONCLUSIVE EVIDENCE OF ACCEPTANCE OF THESE
 SPECIFICATIONS. SUBMITTAL OF THESE DOCUMENTS FOR PUBLIC AGENCY REVIEW
 SHALL NOT BE CONSIDERED A WAIVER OF IRM DESIGN GROUP'S RIGHTS.


IRM DESIGN GROUP COPYRIGHT 2022.
IRM IS A CALIFORNIA CORPORATION

ATTACHMENT 4



--- MATCHLINE, SEE SHEET LC102

SITE KEY MAP

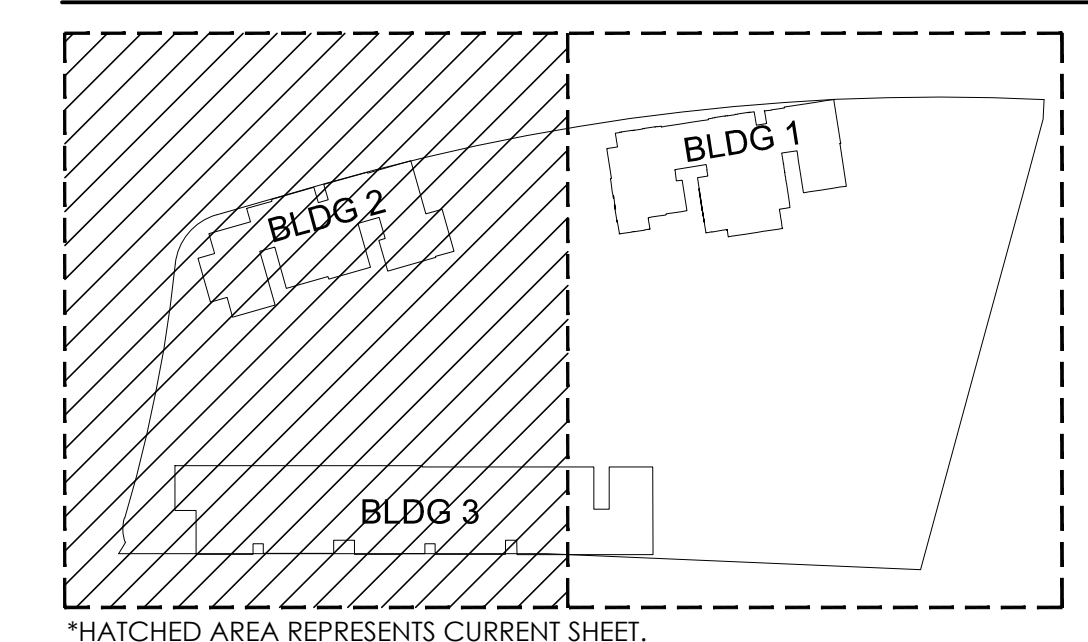

NOTES

1. LIMIT OF WORK DEPICTED IS APPROXIMATE. ACTUAL LIMIT OF WORK MAY VARY BASED ON FIELD CONDITIONS.
2. REFER TO SHEET LC001 FOR SYMBOL LEGEND, MATERIALS LIST, AND CONSTRUCTION NOTES.
3. DIFFERENT CONCRETE PAVING TYPES SHALL BE SEPARATED BY AN EXPANSION JOINT UNLESS OTHERWISE NOTED.
4. ALL MOVEABLE SITE FURNISHINGS PER OWNER.



0 5 10 20 30 feet



1"=10'

700 N OAK PARK
700 N. OAK PARK, ARROYO GRANDE, CA 93433
CONSTRUCTION PLAN

NO.	REVISION	DATE
1		
2		
3		
4		
5		
6		
7		


PROJECT MANAGER	
JM	
DRAWN BY	CHECKED BY
JM	LM
DATE	
APRIL 20, 2022	
PROJECT NUMBER	
1812-03-RC21	
SHEET	

LC101

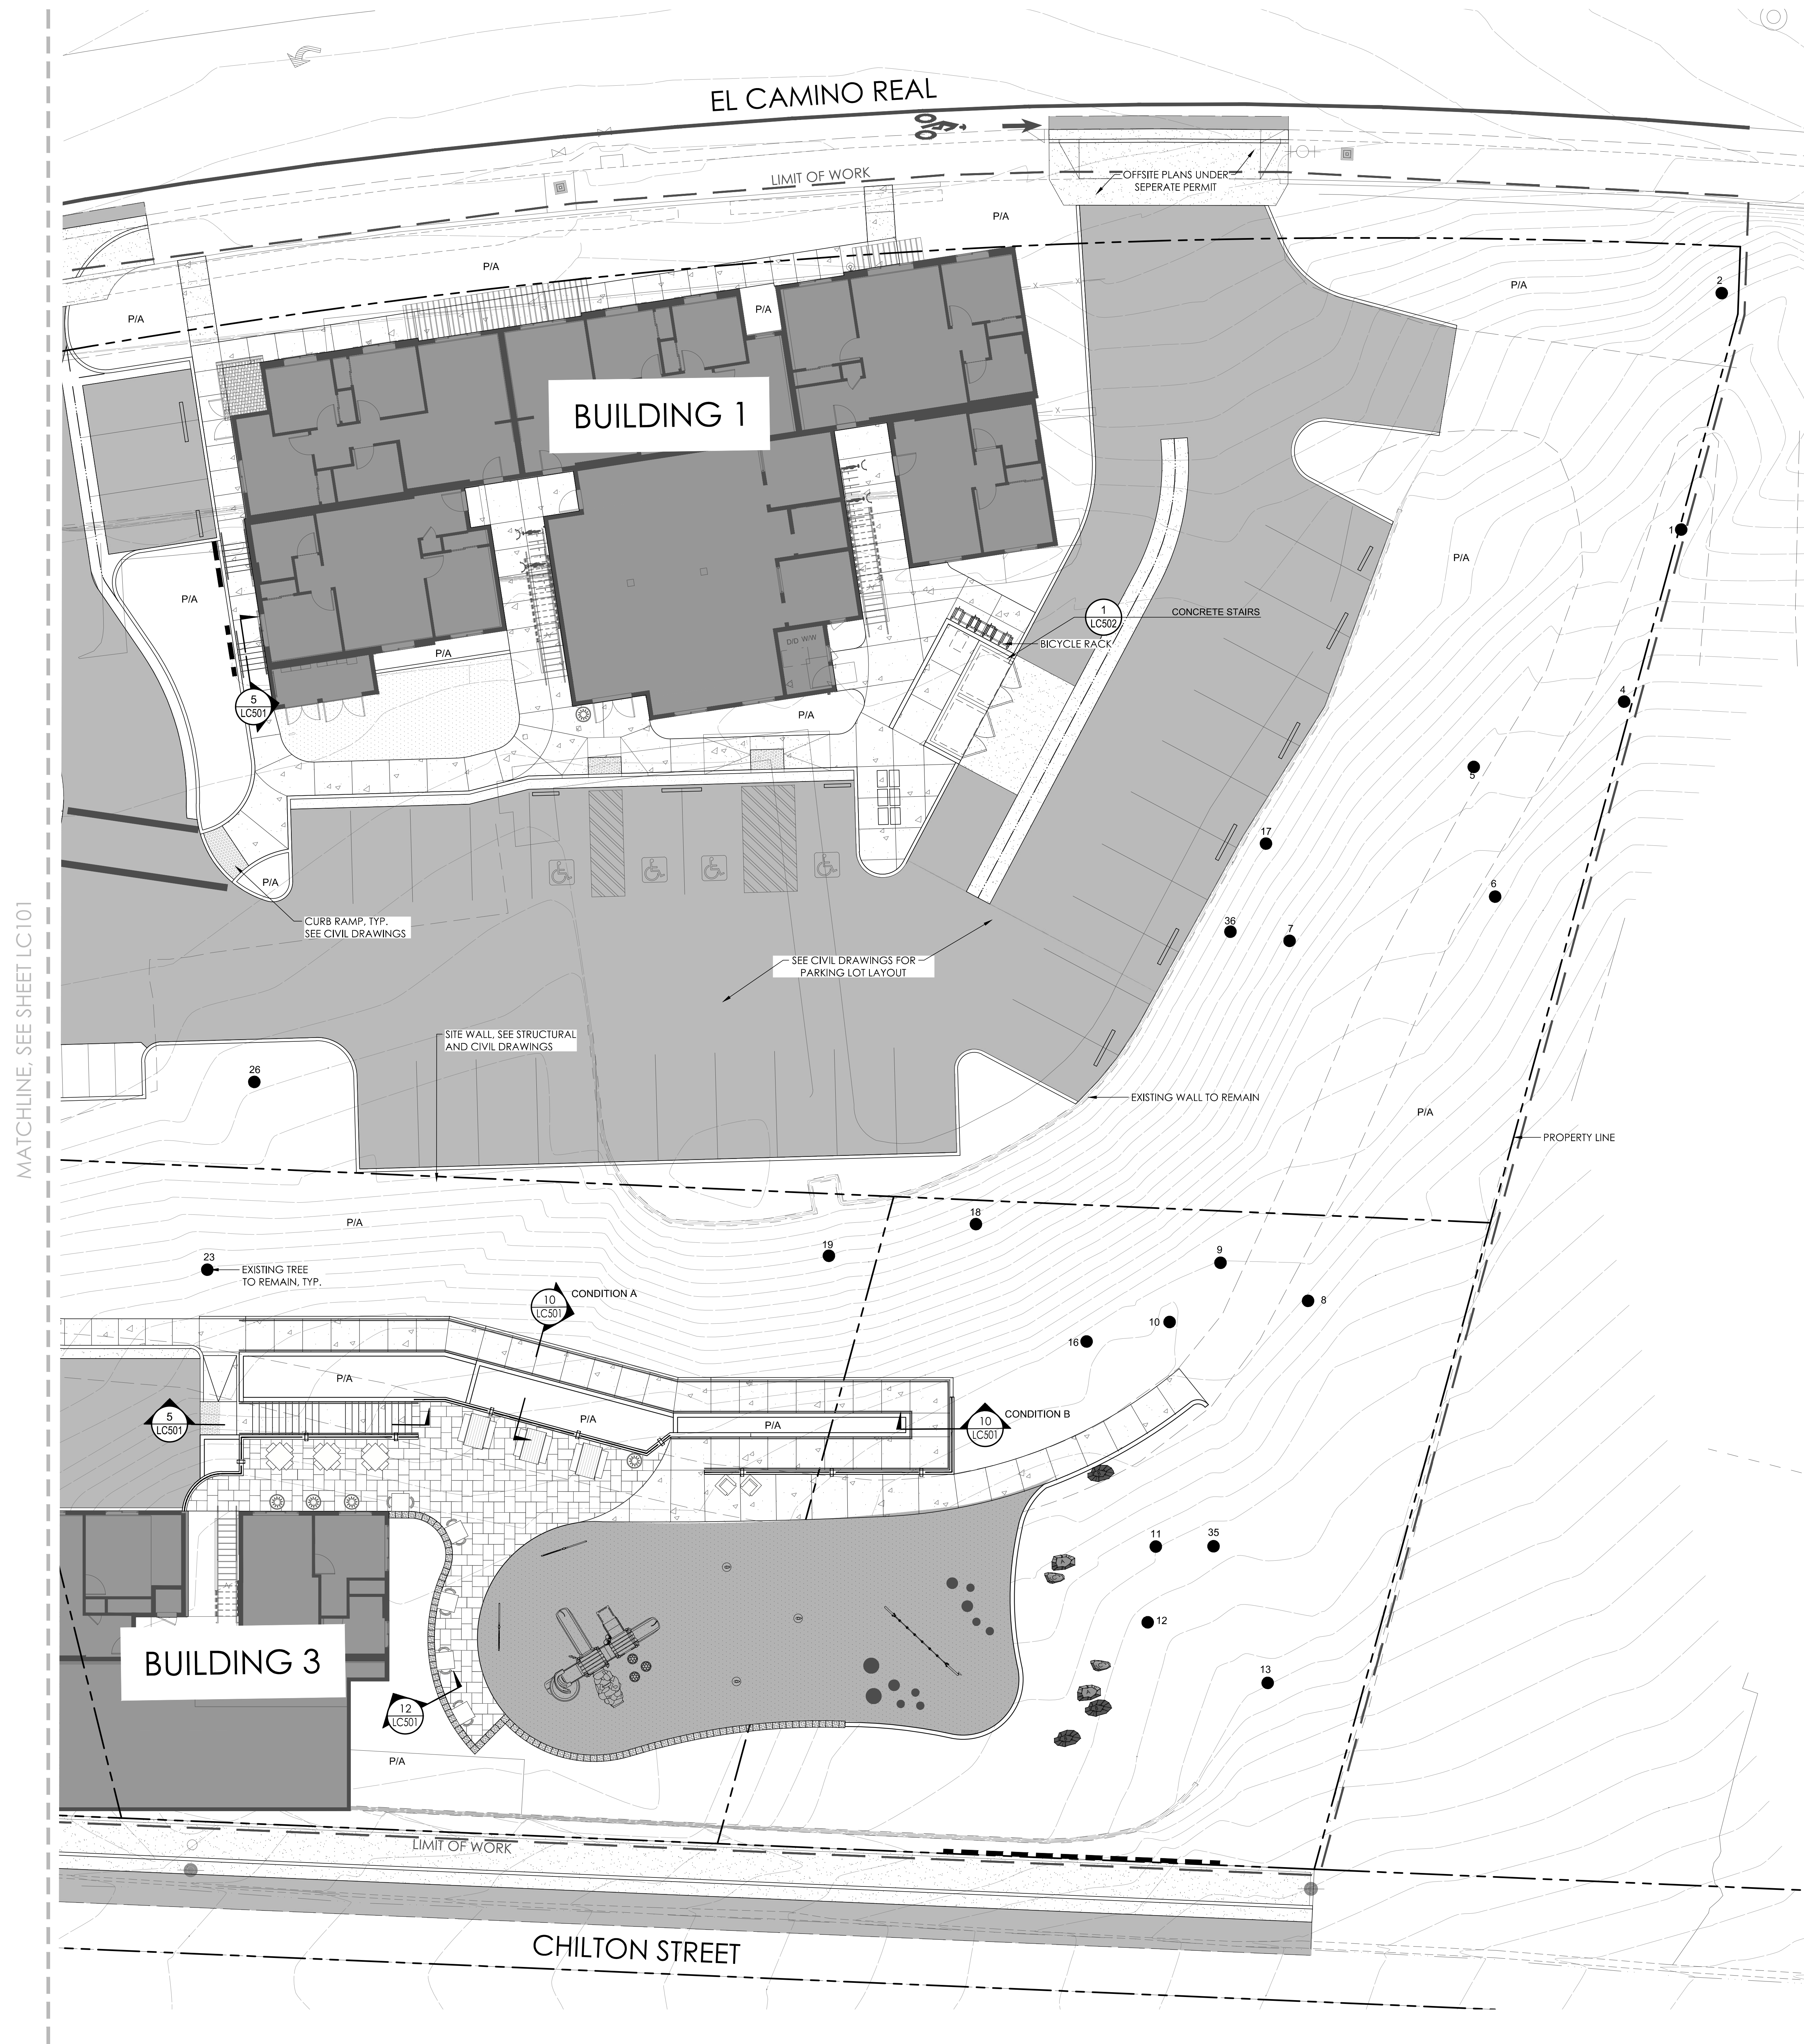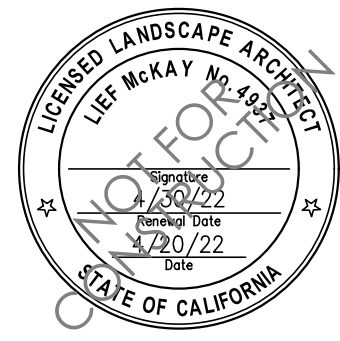


MATCHLINE, SEE SHEET LC101

SITE KEY MAP

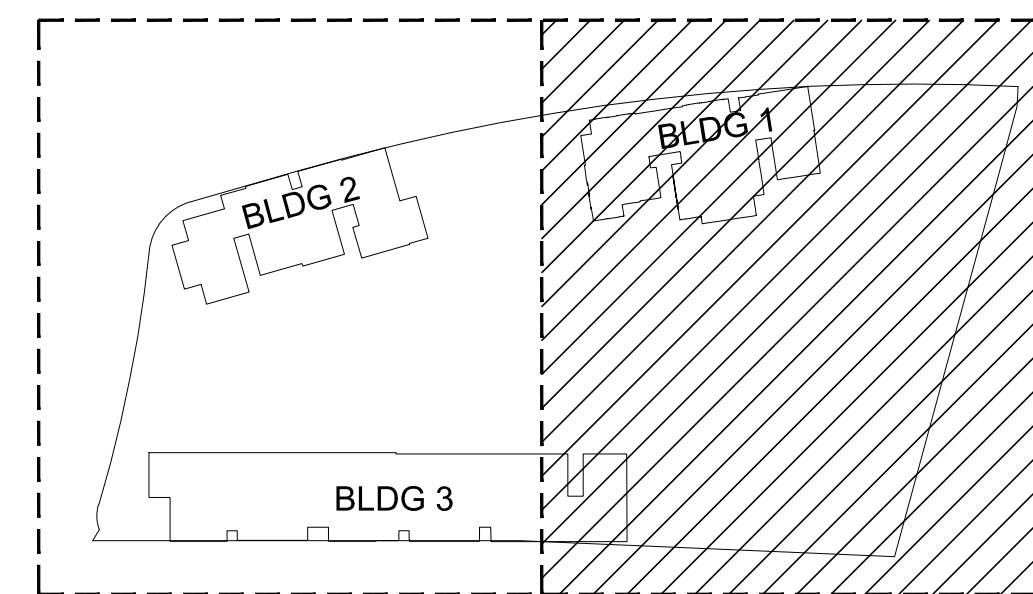

NOTES


- LIMIT OF WORK DEPICTED IS APPROXIMATE. ACTUAL LIMIT OF WORK MAY VARY BASED ON FIELD CONDITIONS.
- REFER TO SHEET LC001 FOR SYMBOL LEGEND, MATERIALS LIST, AND CONSTRUCTION NOTES.
- DIFFERENT CONCRETE PAVING TYPES SHALL BE SEPARATED BY AN EXPANSION JOINT UNLESS OTHERWISE NOTED.
- ALL MOVEABLE SITE FURNISHINGS PER OWNER.

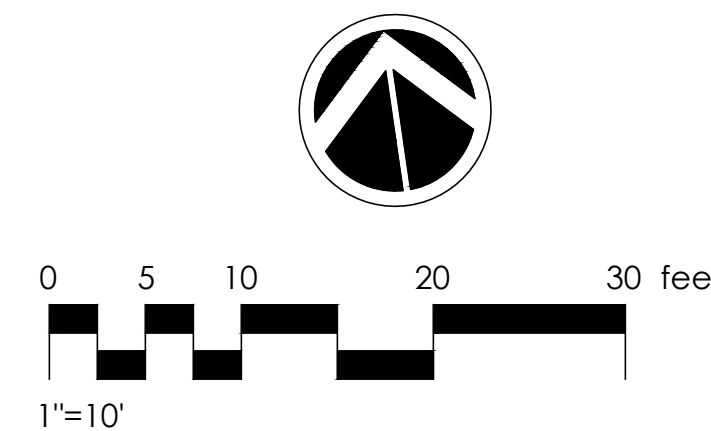


700 N OAK PARK
700 N. OAK PARK, ARROYO GRANDE, CA 93433
CONSTRUCTION PLAN

NO.	REVISION	DATE
1		
2		
3		
4		
5		
6		


PROJECT MANAGER	JM
DRAWN BY	JM
CHECKED BY	LM
DATE	APRIL 20, 2022
PROJECT NUMBER	1812-03-RC21
SHEET	LC102

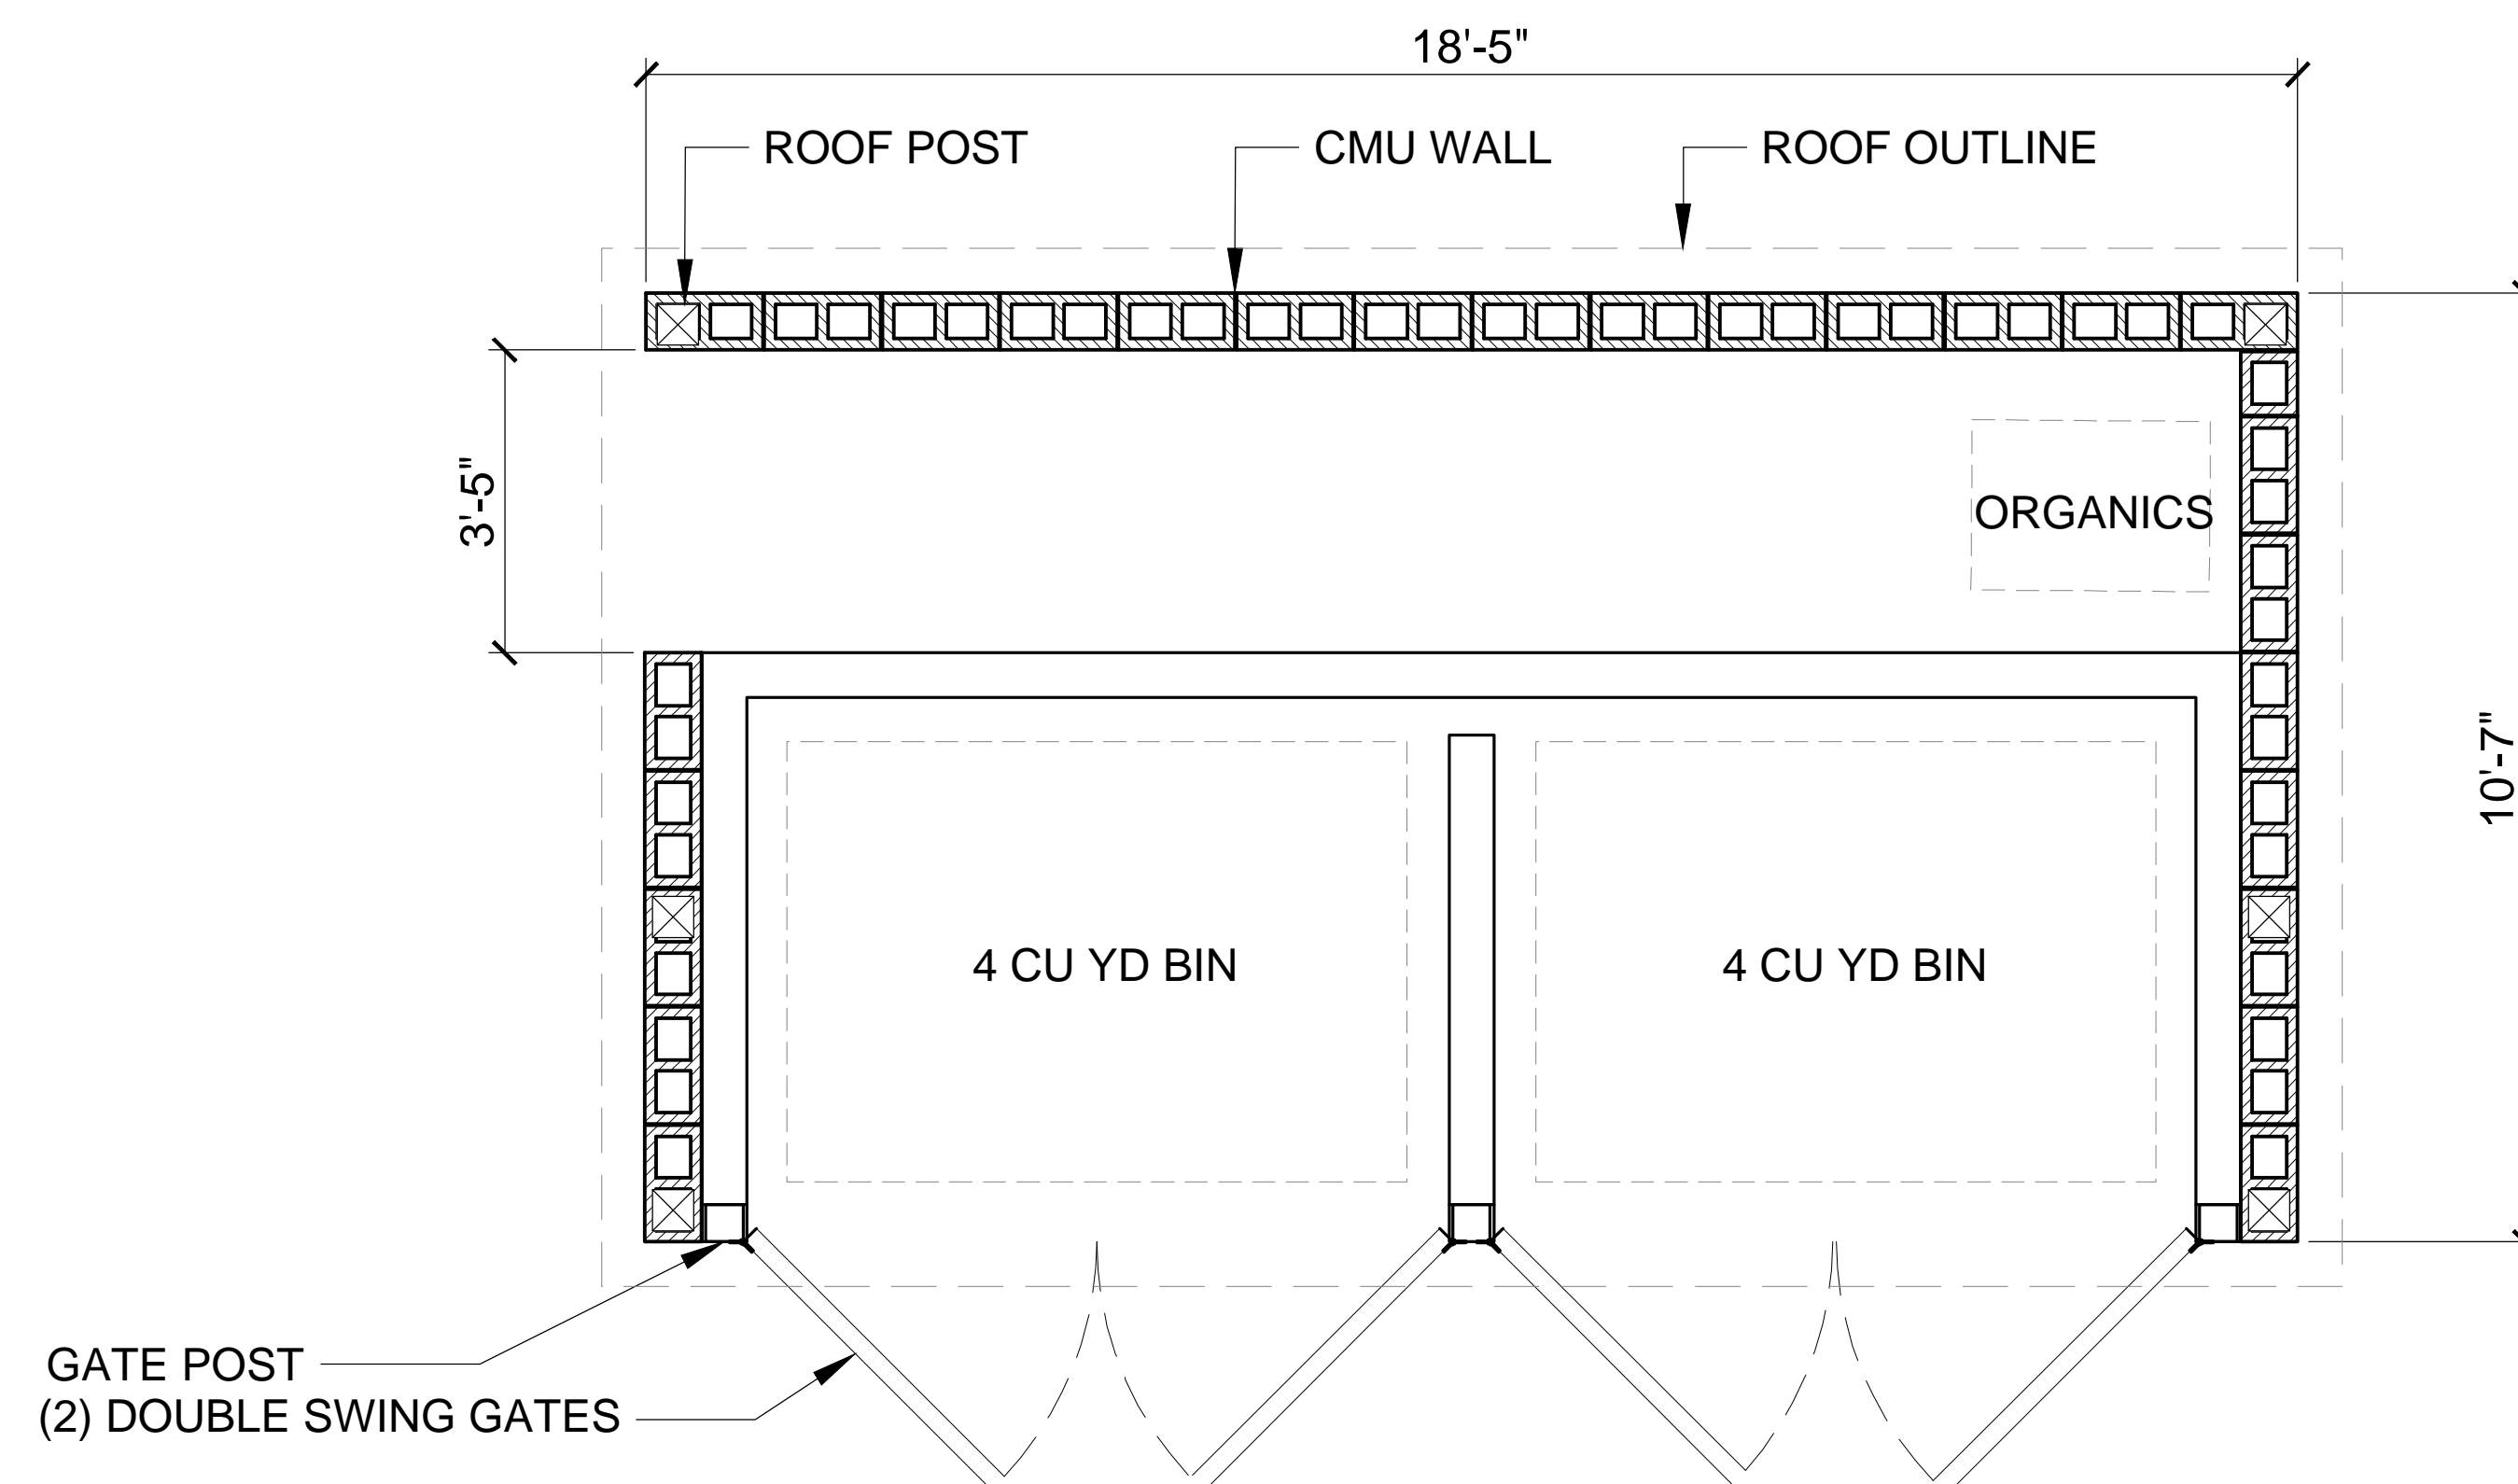

PLAN VIEW - TRASH ENCLOSURE (SIDE ACCESS OPTION)

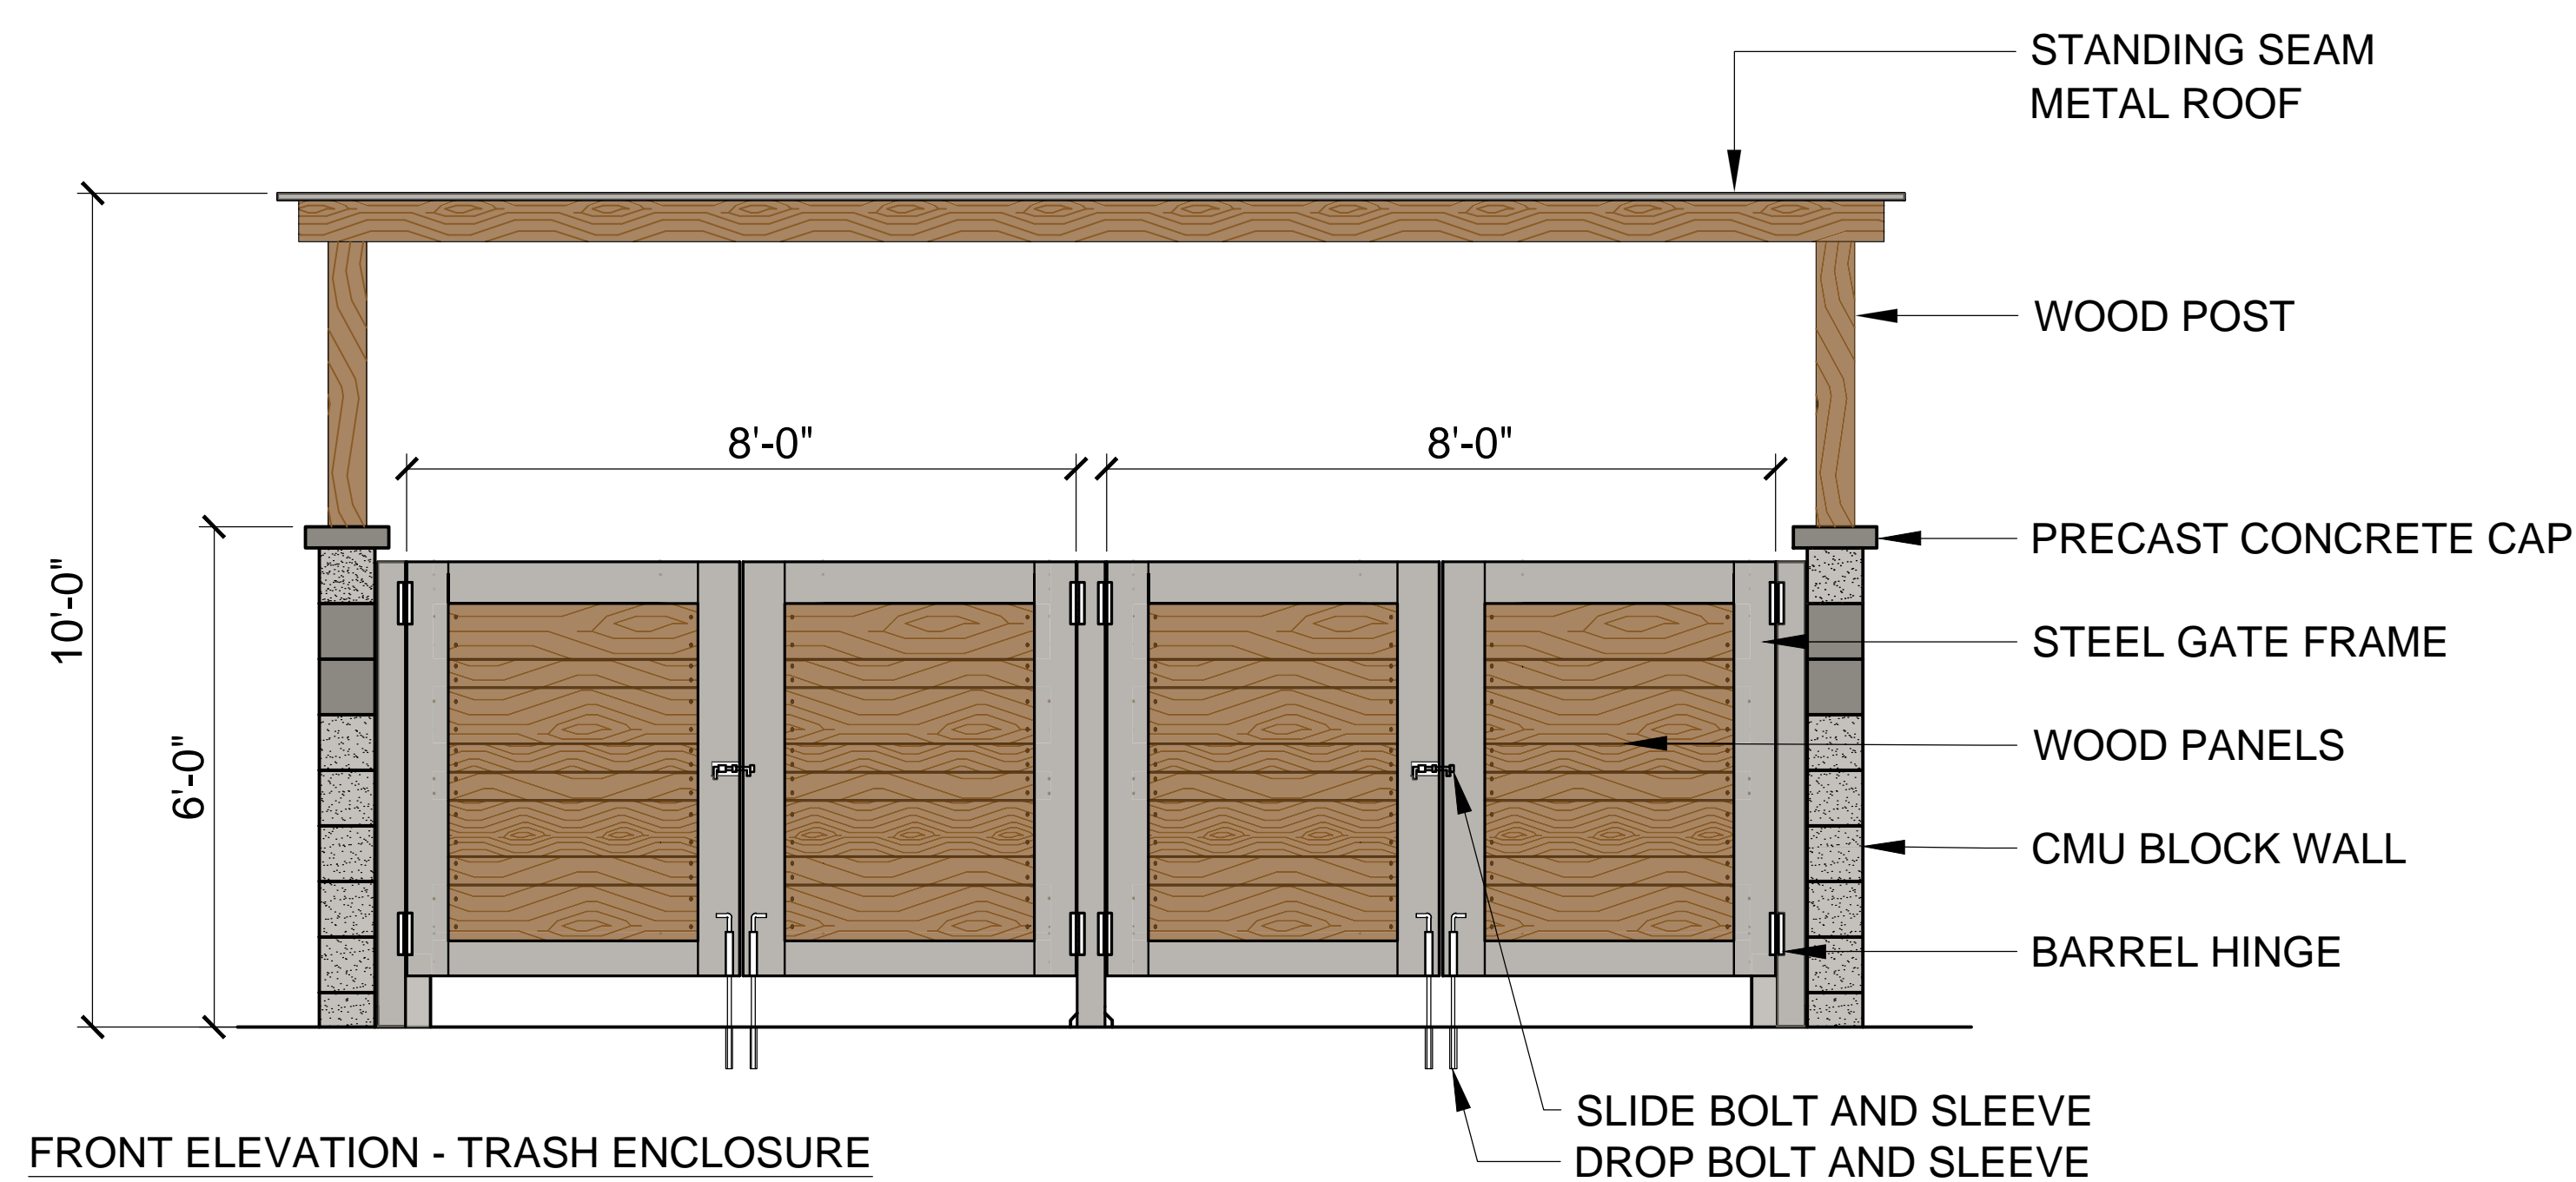

FRONT ELEVATION - TRASH ENCLOSURE

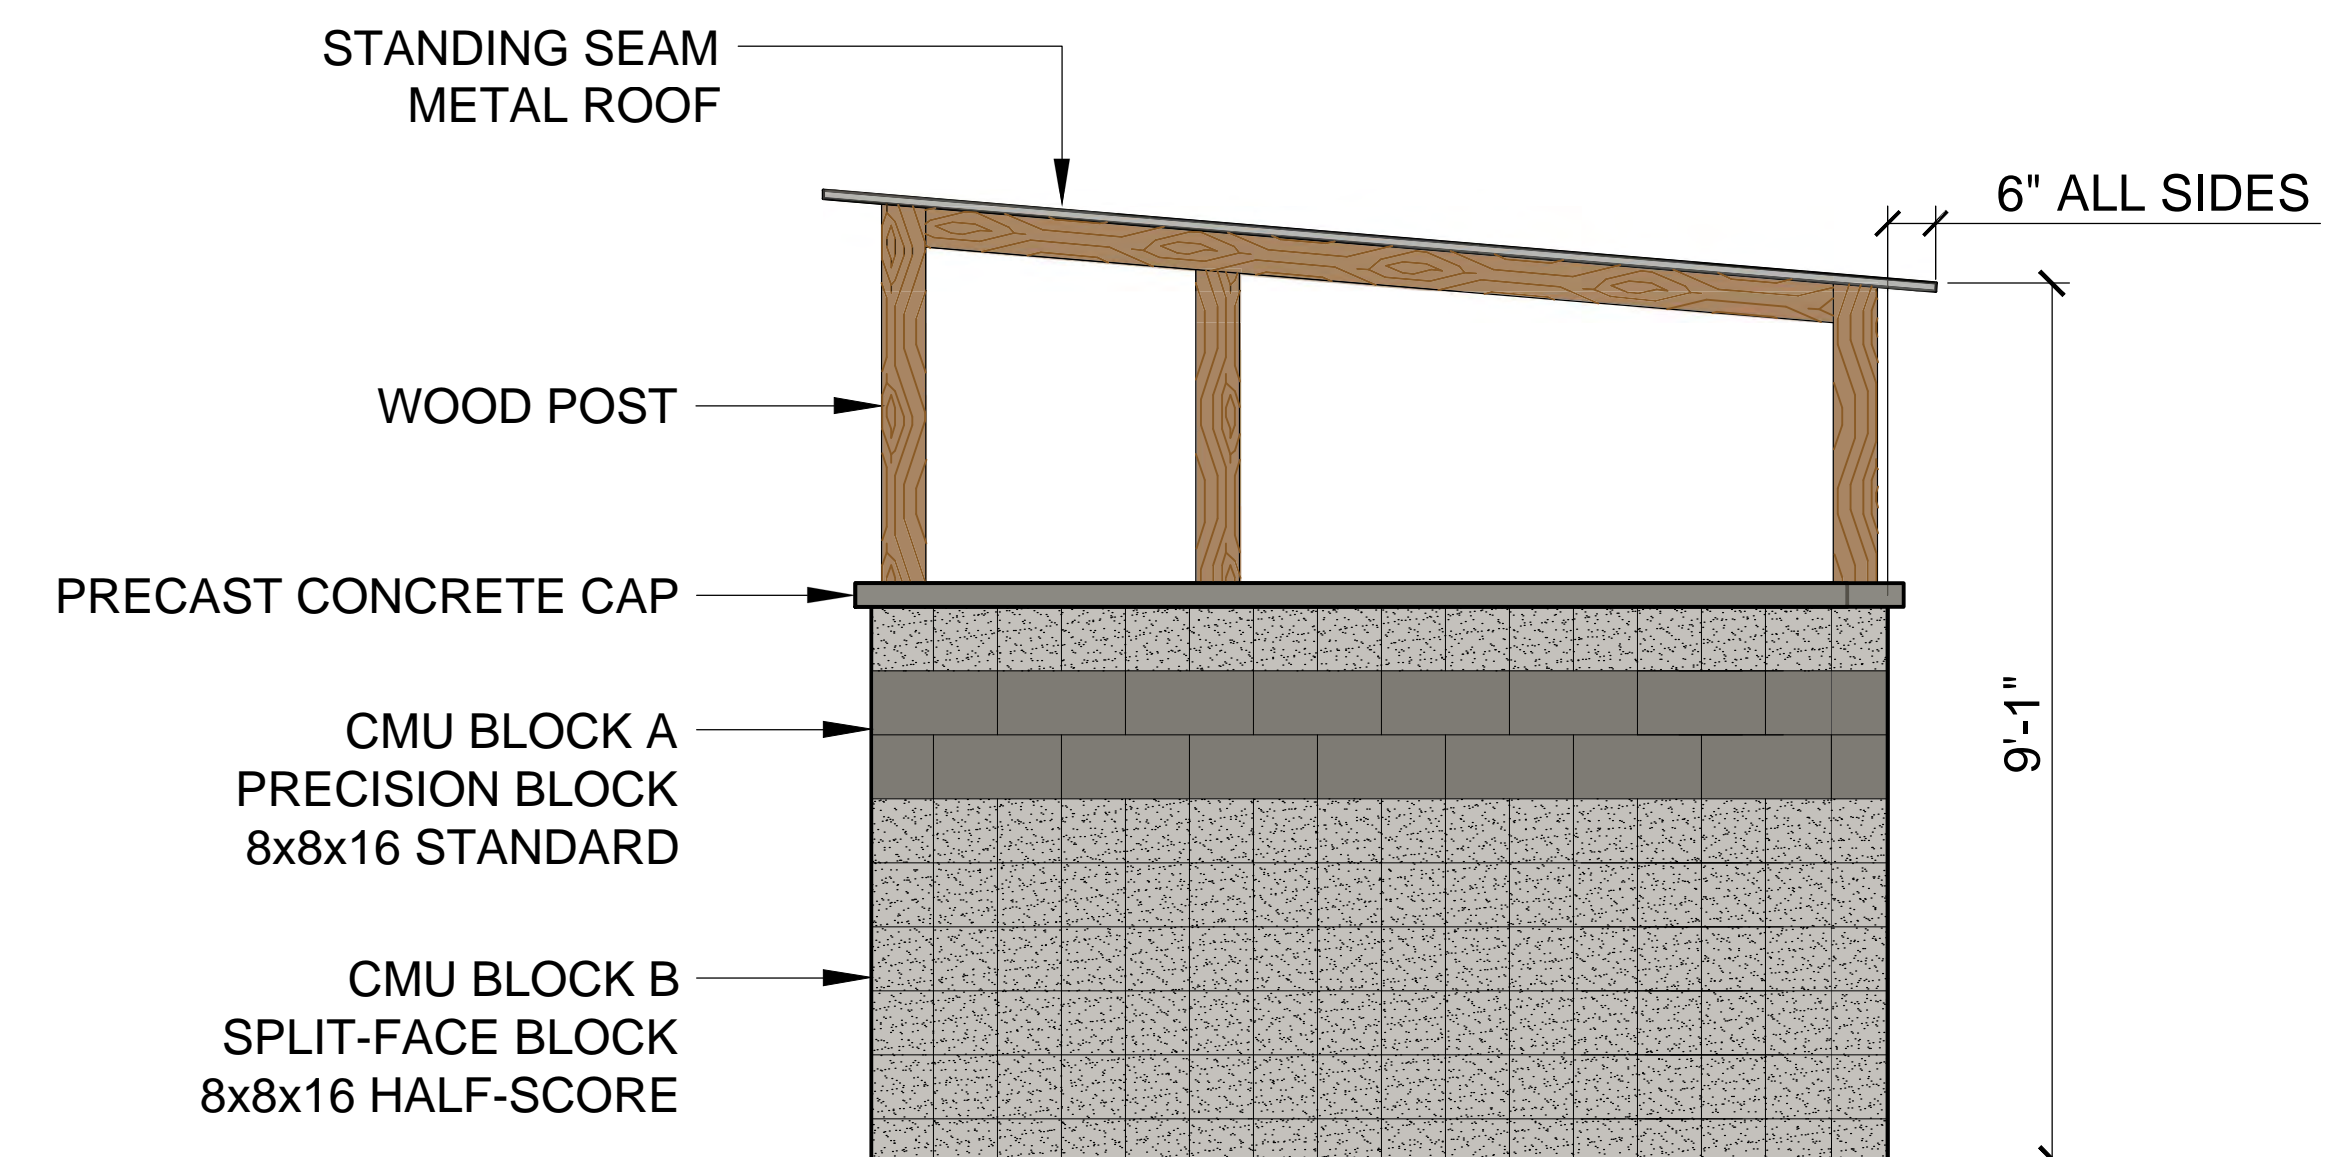

SIDE ELEVATION - TRASH ENCLOSURE