

CONTENTS

A0.00	TITLE SHEET
A1.00	PERSPECTIVE/COLOR & MATERIALS
L1.01	LANDSCAPE PLAN
A1.02	FIRST FLOOR PLAN
A1.03	SECOND FLOOR PLAN
A3.01	ELEVATIONS
A3.02	ELEVATIONS

PROJECT DESCRIPTION

THE PROJECT CONSISTS OF A SINGLE-FAMILY HOME WITHIN THE RODEO COURT SUB-DIVISION. CAREFULLY THREADING THE BUILDABLE AREA, THE DESIGN TAKES ADVANTAGE AND COMPLIMENTS THE EXISTING TOPOGRAPHY AND PREVAILING VIEWS.



PROJECT LOCATION




VICINITY MAP: 345 RODEO COURT, ARROYO GRANDE, CALIFORNIA 93449

PROJECT TEAM

OWNER / CLIENT
BRIAN & JAMIE BENJAMIN
345 RODEO COURT
ARROYO GRANDE, CA, 93449
P :
E : brib84@yahoo.com // jamiebenjam@gmail.com

ARCHITECTURAL DESIGNER / PROJECT REPRESENTATIVE
PACK DESIGN GROUP, LLC
DESIGNER: JON COUCH, ASSOC. AIA
1100 BROAD STREET
SAN LUIS OBISPO, CA 93401
P : 805.556.8694
E: JCOUCH@PACK.DESIGN

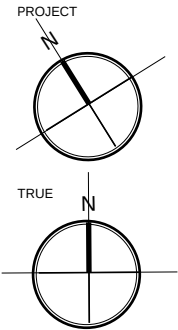

PROJECT INFO

APN:	
OCCUPANCY CLASSIFICATION: R-3/U	
ZONING:	PD1.3
CONSTRUCTION TYPE:	TYPE V SPRINKLERED
STORIES:	2
AREAS:	
FIRST FLOOR:	2378 SF
SECOND FLOOR:	562 SF
TOTAL:	2940 SF
GARAGE:	663 SF
LOT COVERAGE:	
GROSS LOT SIZE:	31681 SF
FLOOR AREA RATIO:	8.79%



PACK
PACK
114 Brisco Rd
Arroyo Grande, CA 93449
714.321.1180

ISSUE
11. 10. 2021

DRAWN BY
LD

PROJECT
BENJAMIN
HOUSE

PROJECT NO.

CLIENT
BRIAN & JAMIE
BENJAMIN
RODEO COURT LOT 4
ARROYO GRANDE, CA


ARCHITECTURAL DESIGN BY
JON COUCH, ASSOC. AIA

TITLE
TITLE SHEET





PRELIMINARY LANDSCAPE PLAN

 

PACK
PACK
114 Brisco Rd
Arroyo Grande, CA 93449
714.321.1180

ISSUE
11. 10. 2021

DRAWN BY
LD

PROJECT
BENJAMIN
HOUSE


PROJECT NO.

CLIENT
BRIAN & JAMIE
BENJAMIN
RODEO COURT LOT 4
ARROYO GRANDE, CA


ARCHITECTURAL DESIGN BY
JON COUCH, ASSOC. AIA

TITLE
PRELIMINARY LANDSCAPE PLAN



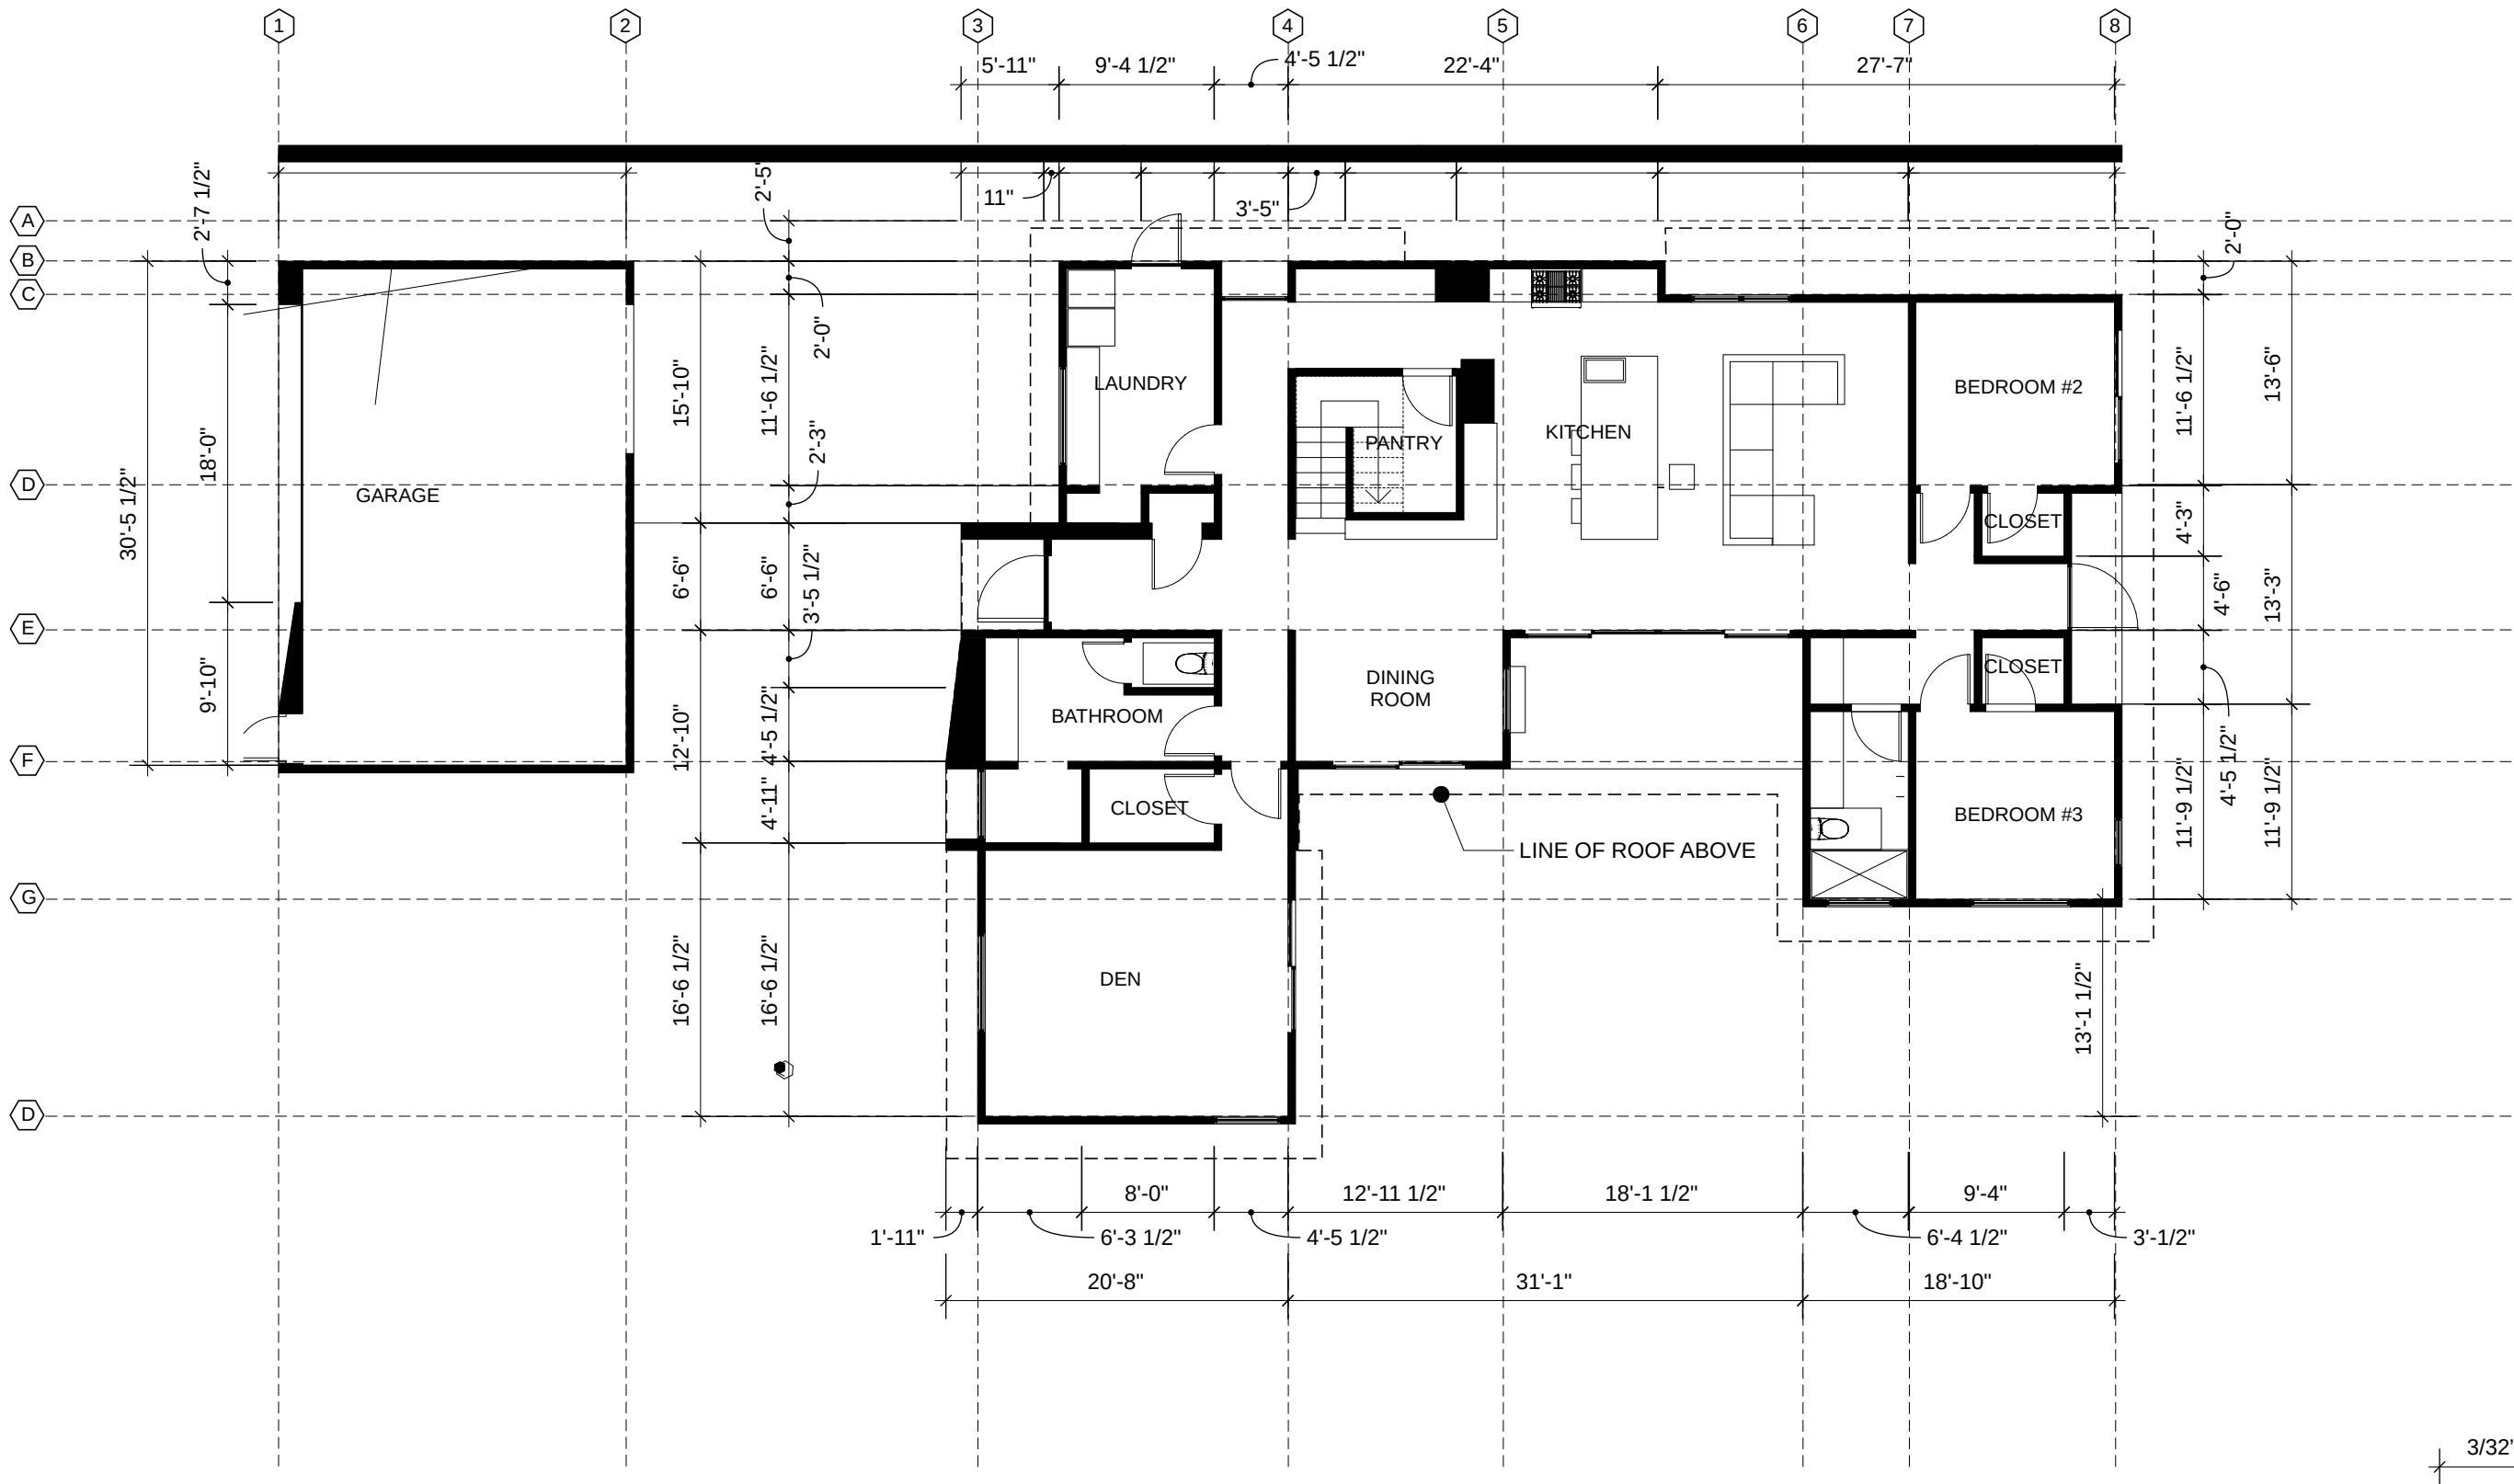

FIRST FLOOR PLAN

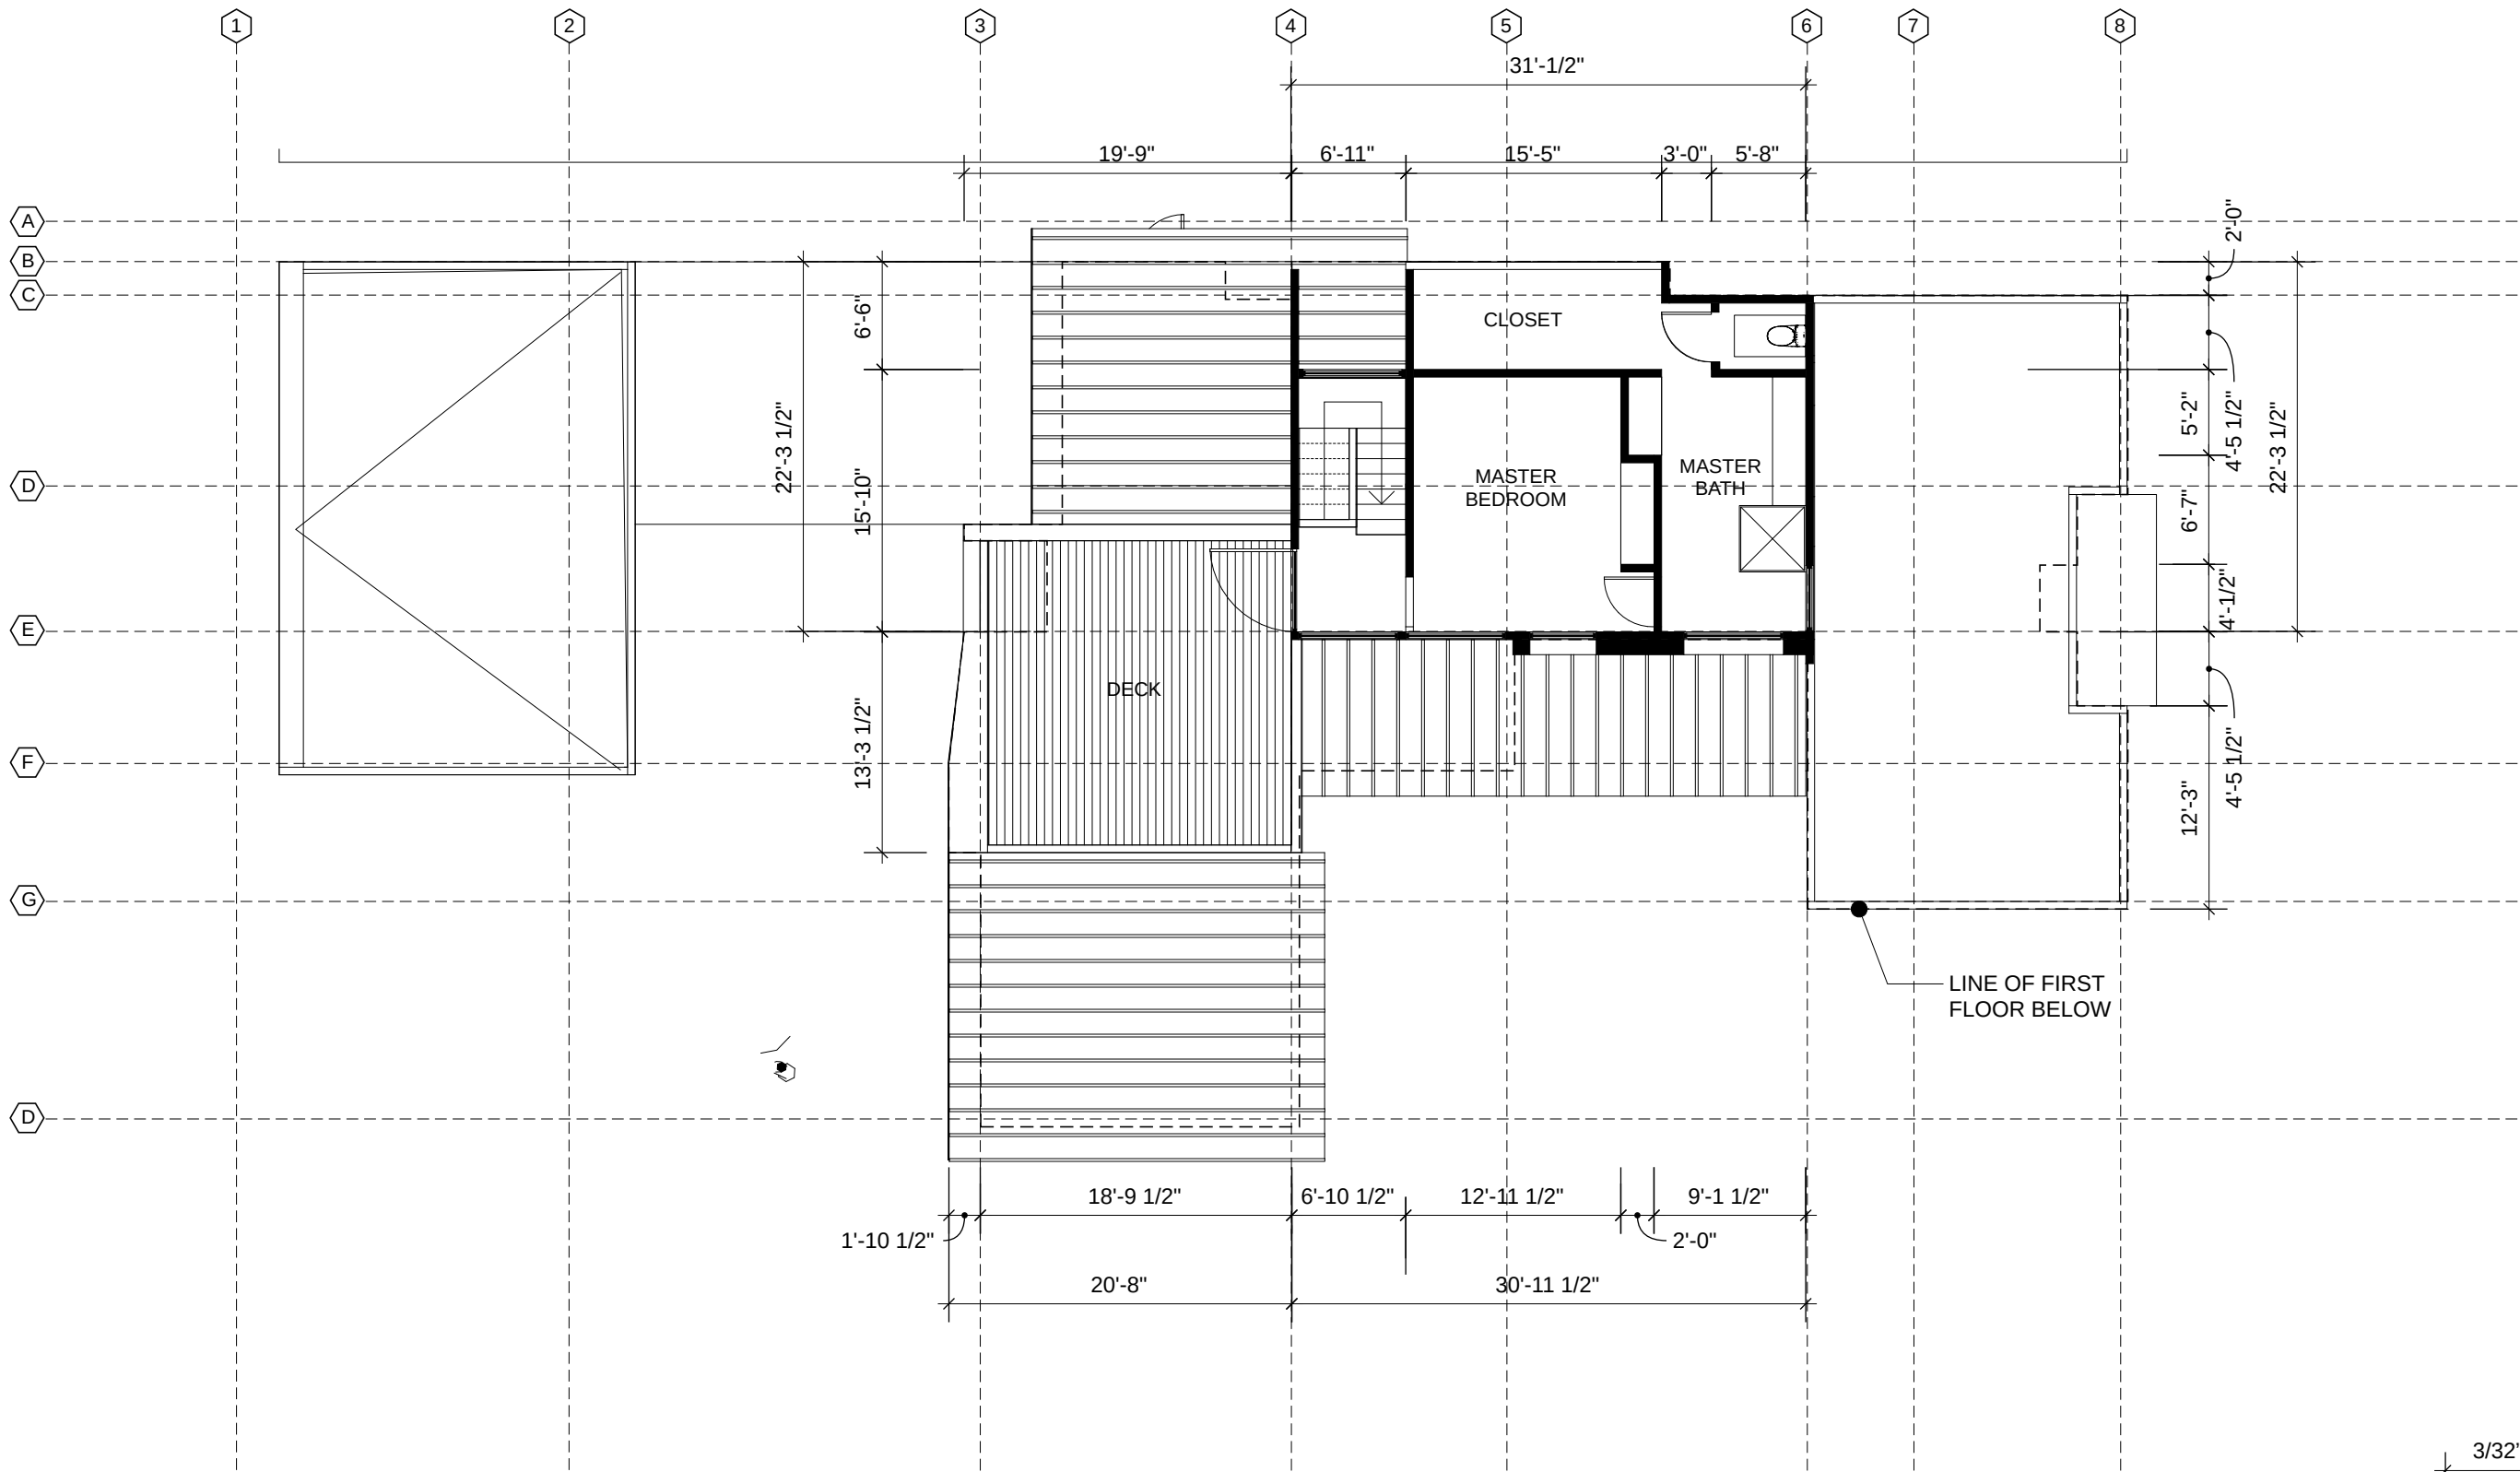

SECOND FLOOR PLAN



PACK
114 Brisco Rd
Arroyo Grande, CA 93449
714.321.1180

ISSUE
11. 10. 2021

DRAWN BY
LD

PROJECT
BENJAMIN
HOUSE


PROJECT NO.

CLIENT
BRIAN & JAMIE
BENJAMIN
RODEO COURT LOT 4
ARROYO GRANDE, CA

ARCHITECTURAL DESIGN BY
JON COUCH, ASSOC. AIA

TITLE
SECOND FLOOR PLAN



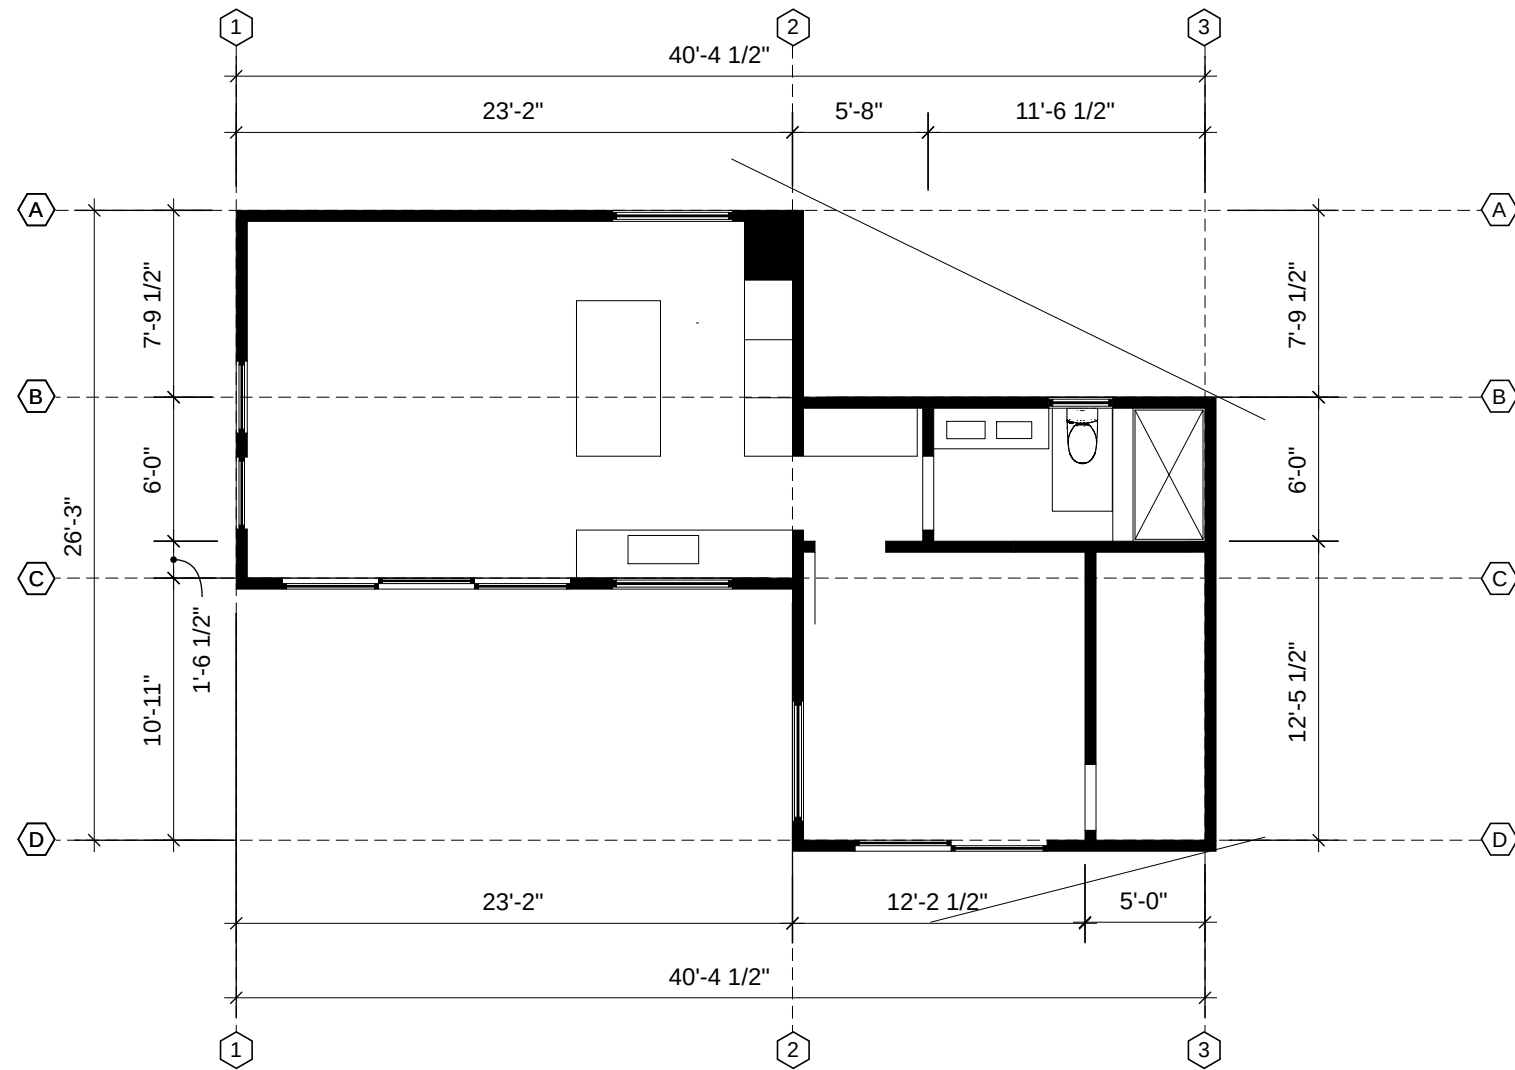

ADU FLOOR PLAN



PACK
114 Brisco Rd
Arroyo Grande, CA 93449
714.321.1180

ISSUE
11. 10. 2021

DRAWN BY
LD

PROJECT
BENJAMIN
HOUSE





PROJECT NO.

CLIENT
BRIAN & JAMIE
BENJAMIN
RODEO COURT LOT 4
ARROYO GRANDE, CA

ARCHITECTURAL DESIGN BY
JON COUCH, ASSOC. AIA

TITLE
ADU FLOOR PLAN

A
A1.04

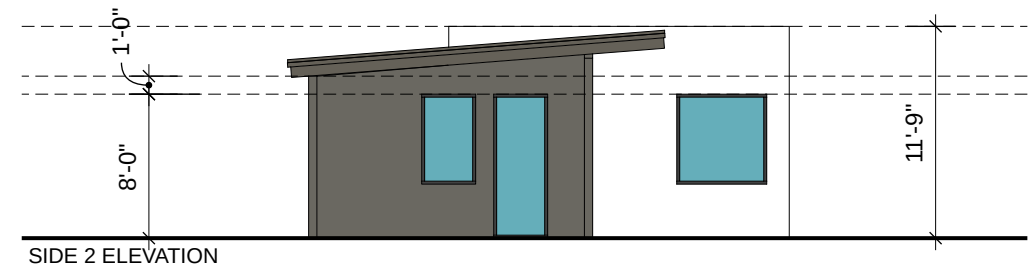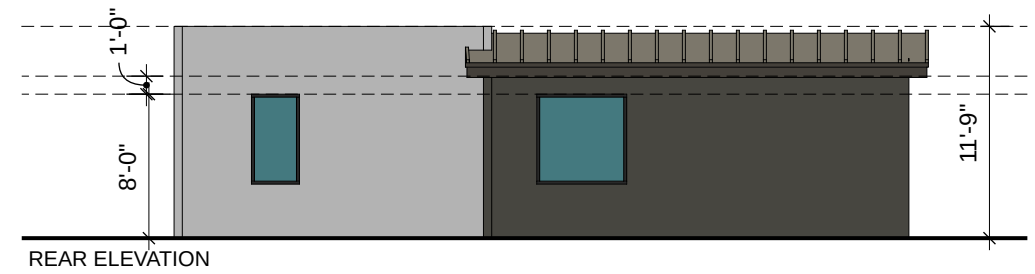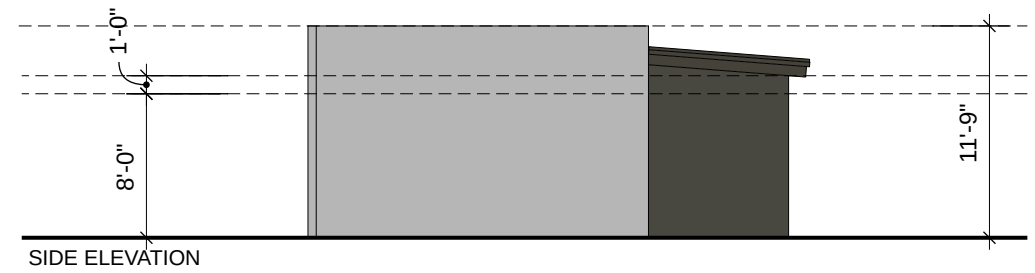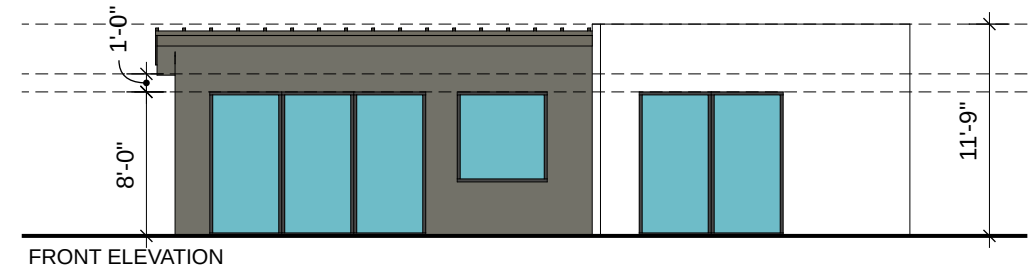

ADU FLOOR PLAN

3/32" = 1'-0"




1. FRONT ELEVATION



2. SIDE ELEVATION

3/32" = 1'-0"

ELEVATIONS

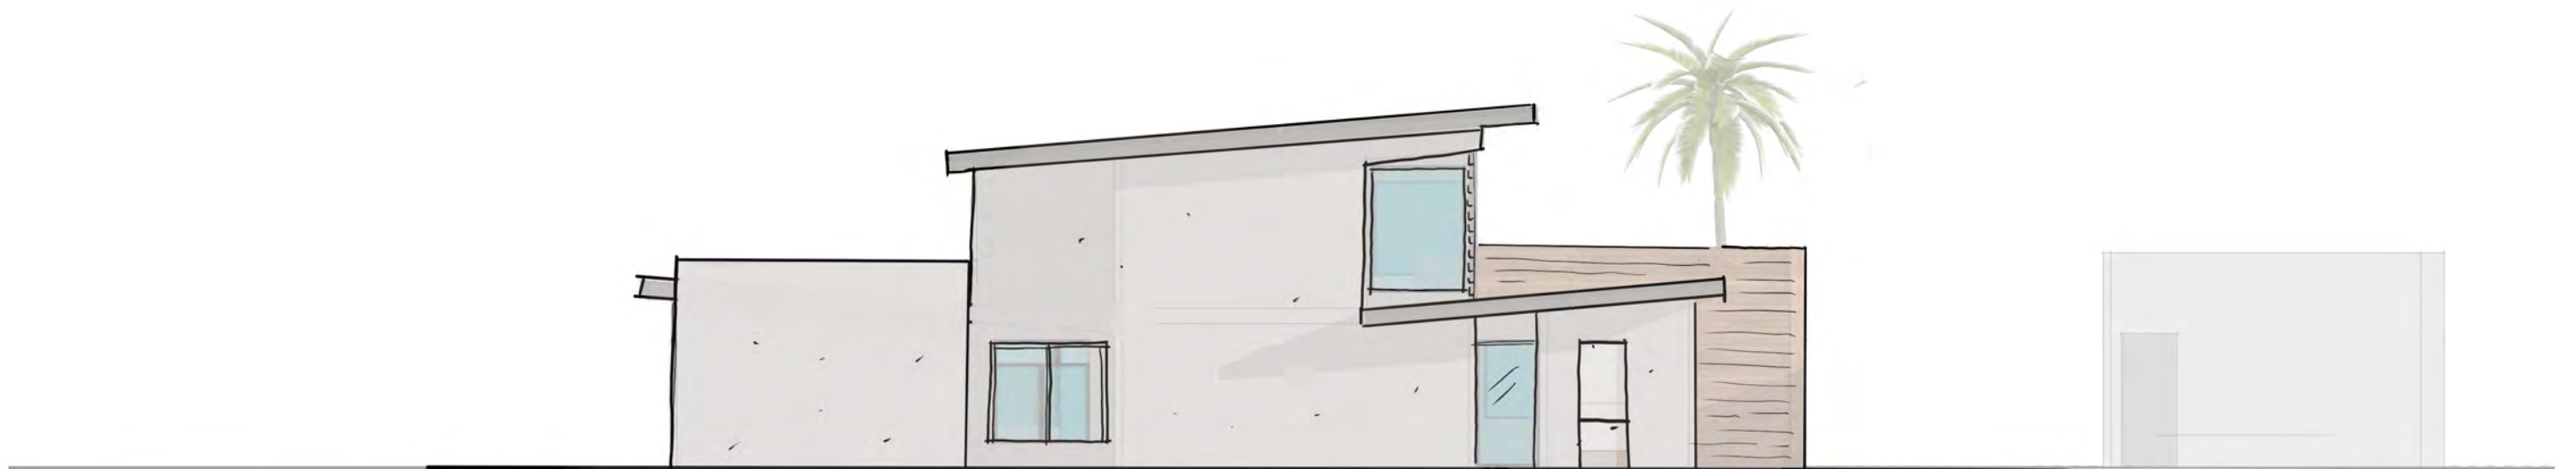

1. BACK ELEVATION



2. SIDE ELEVATION

3/32" = 1'-0"

ELEVATIONS



PACK
PACK
114 Brisco Rd
Arroyo Grande, CA 93449
714.321.1180

ISSUE
11. 10. 2021

DRAWN BY
LD

PROJECT
BENJAMIN
HOUSE

PROJECT NO.

CLIENT
BRIAN & JAMIE
BENJAMIN
RODEO COURT LOT 4
ARROYO GRANDE, CA

ARCHITECTURAL DESIGN BY
JON COUCH, ASSOC. AIA

TITLE
ELEVATIONS

A
A3.02