




THE GALLERY

211 EAST BRANCH STREET
ARROYO GRANDE, CA 93420

SITE PLAN

A2.1

Plotted On: 6/14/22

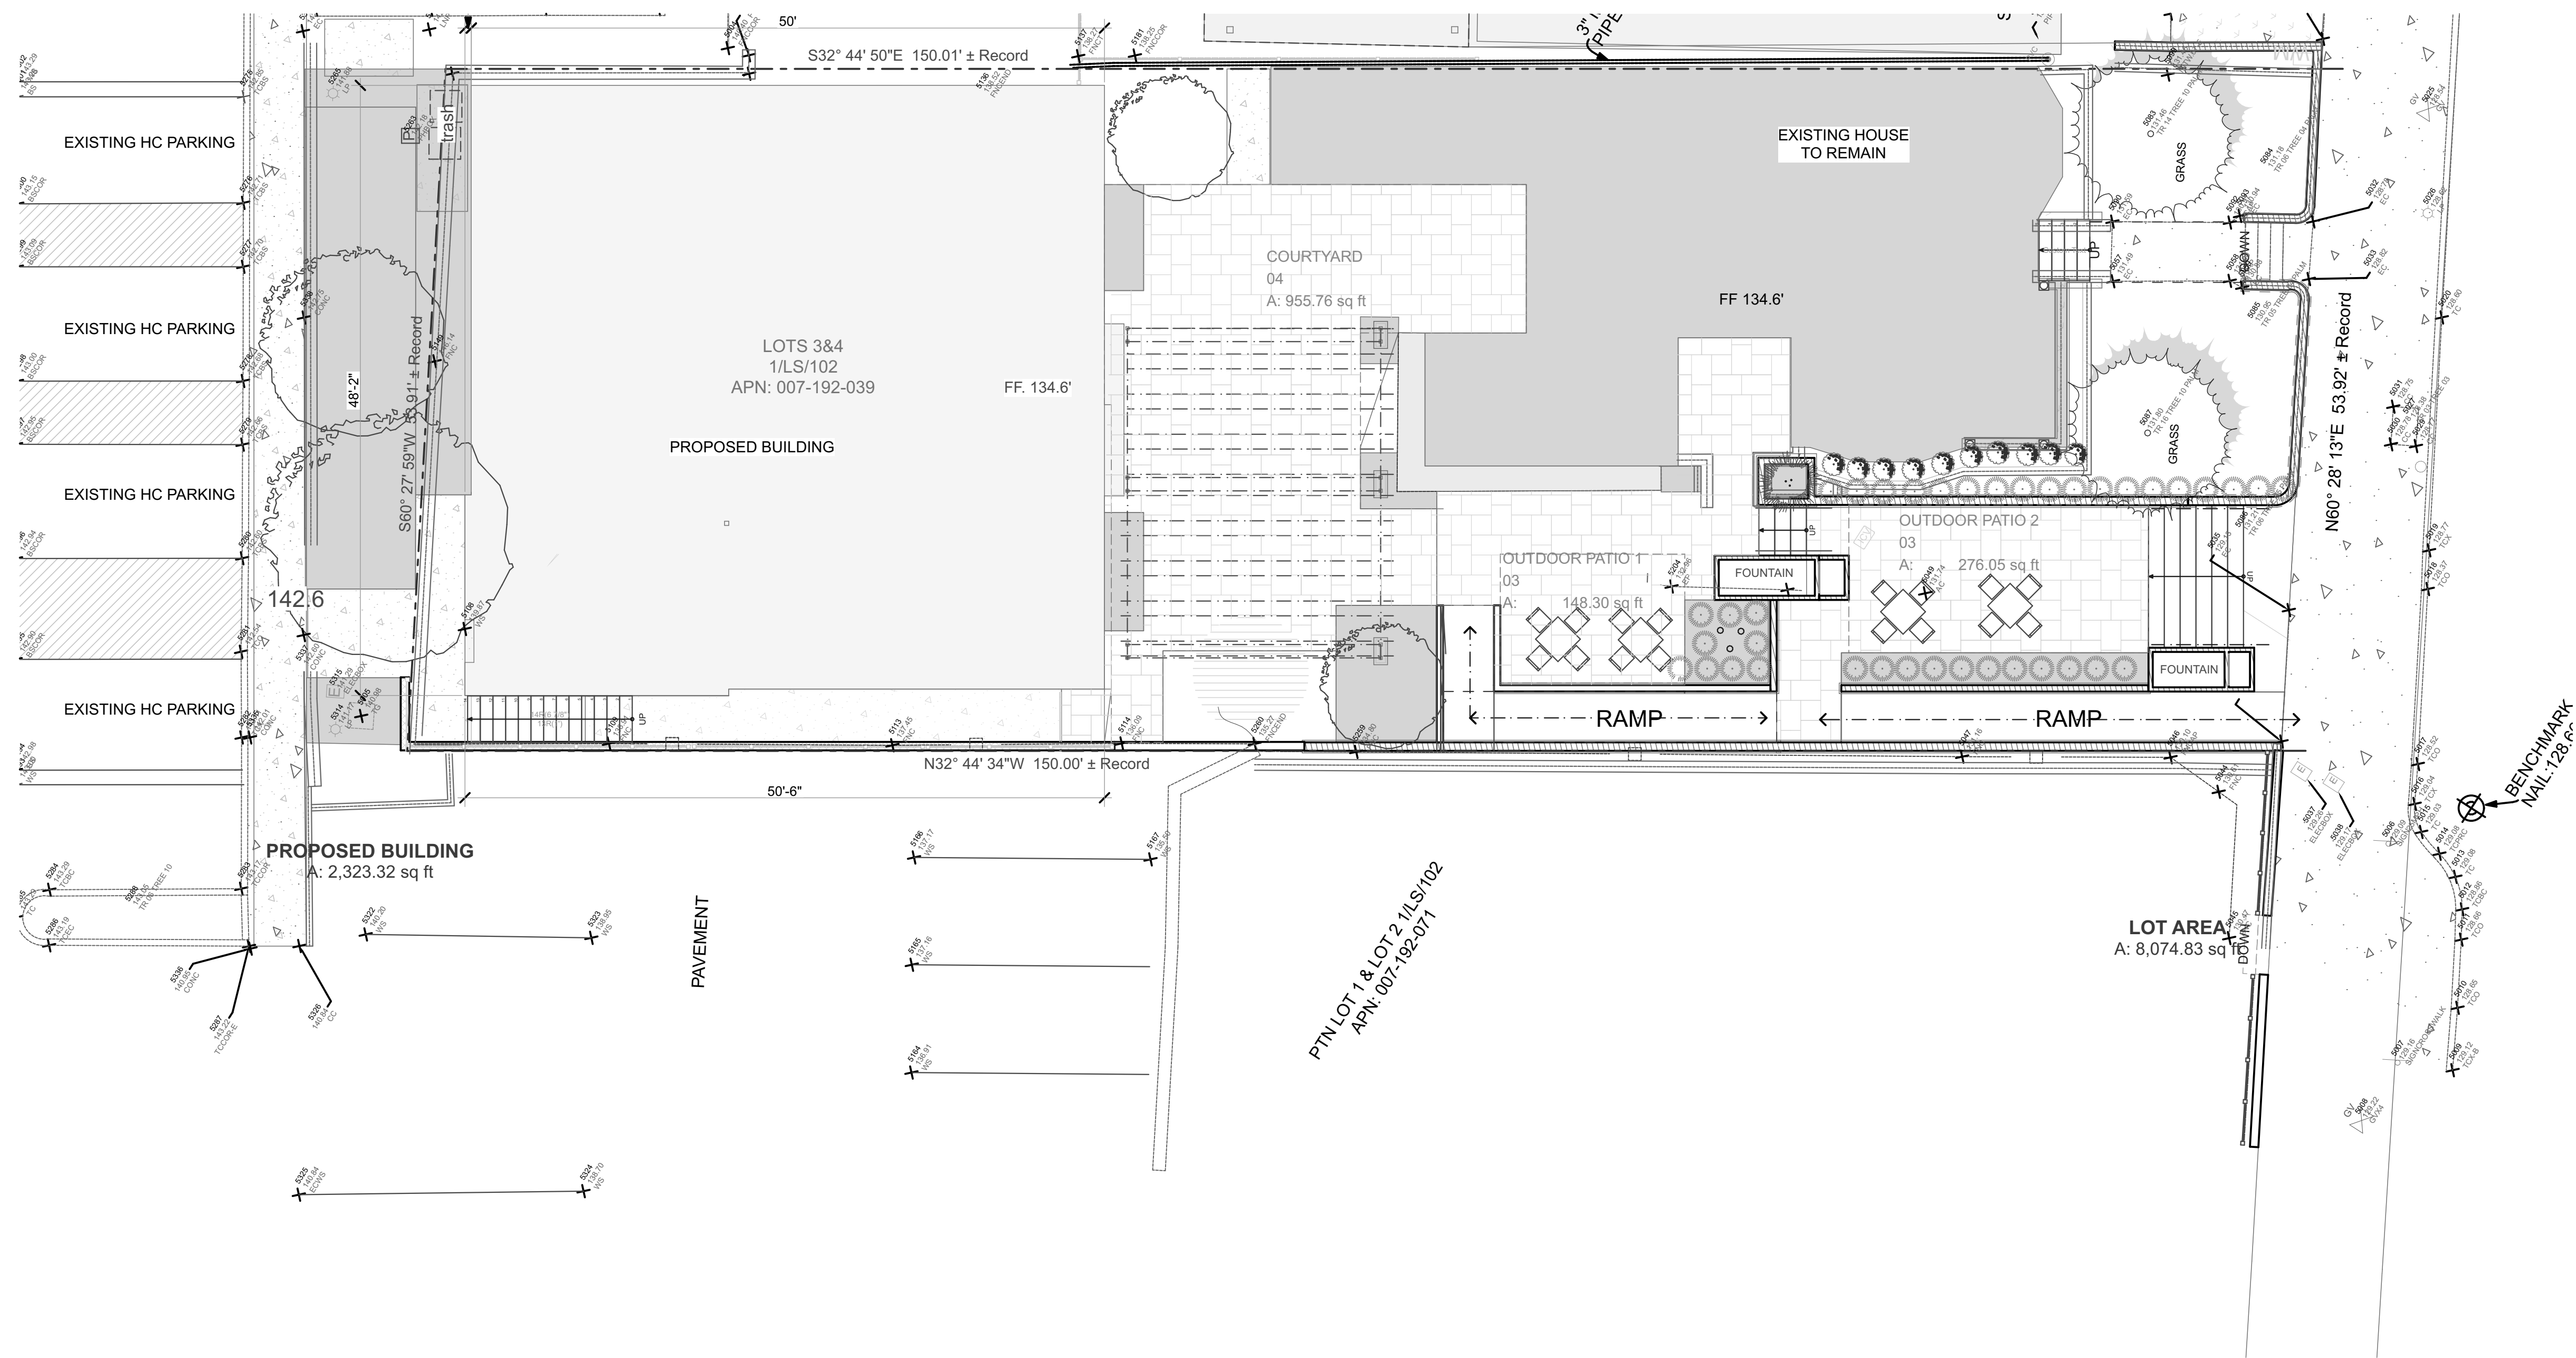

1
A2.1

PROPOSED SITE PLAN
SCALE: 1/8" = 1'-0"

/Users/jmarchitecture/JMArchitecture/ EPE/2021 Von Berg 211 E Branch/CAD/211 EAST BRANCH STREET 052322.pln



THE GALLERY


211 EAST BRANCH STREET
ARROYO GRANDE, CA 93420

IF THE ABOVE DIMENSION DOES NOT MEASURE ONE INCH (1") EXACTLY, THIS DRAWING WILL HAVE BEEN ENLARGED OR REDUCED, AFFECTING ALL LABELED SCALES.


BY	REVISIONS	DATE
Date:	6/14/22	
Scale:	AS NOTED	
Drawn:		
Job:		
Sheet		

A3.1

FIRST LEVEL PLAN

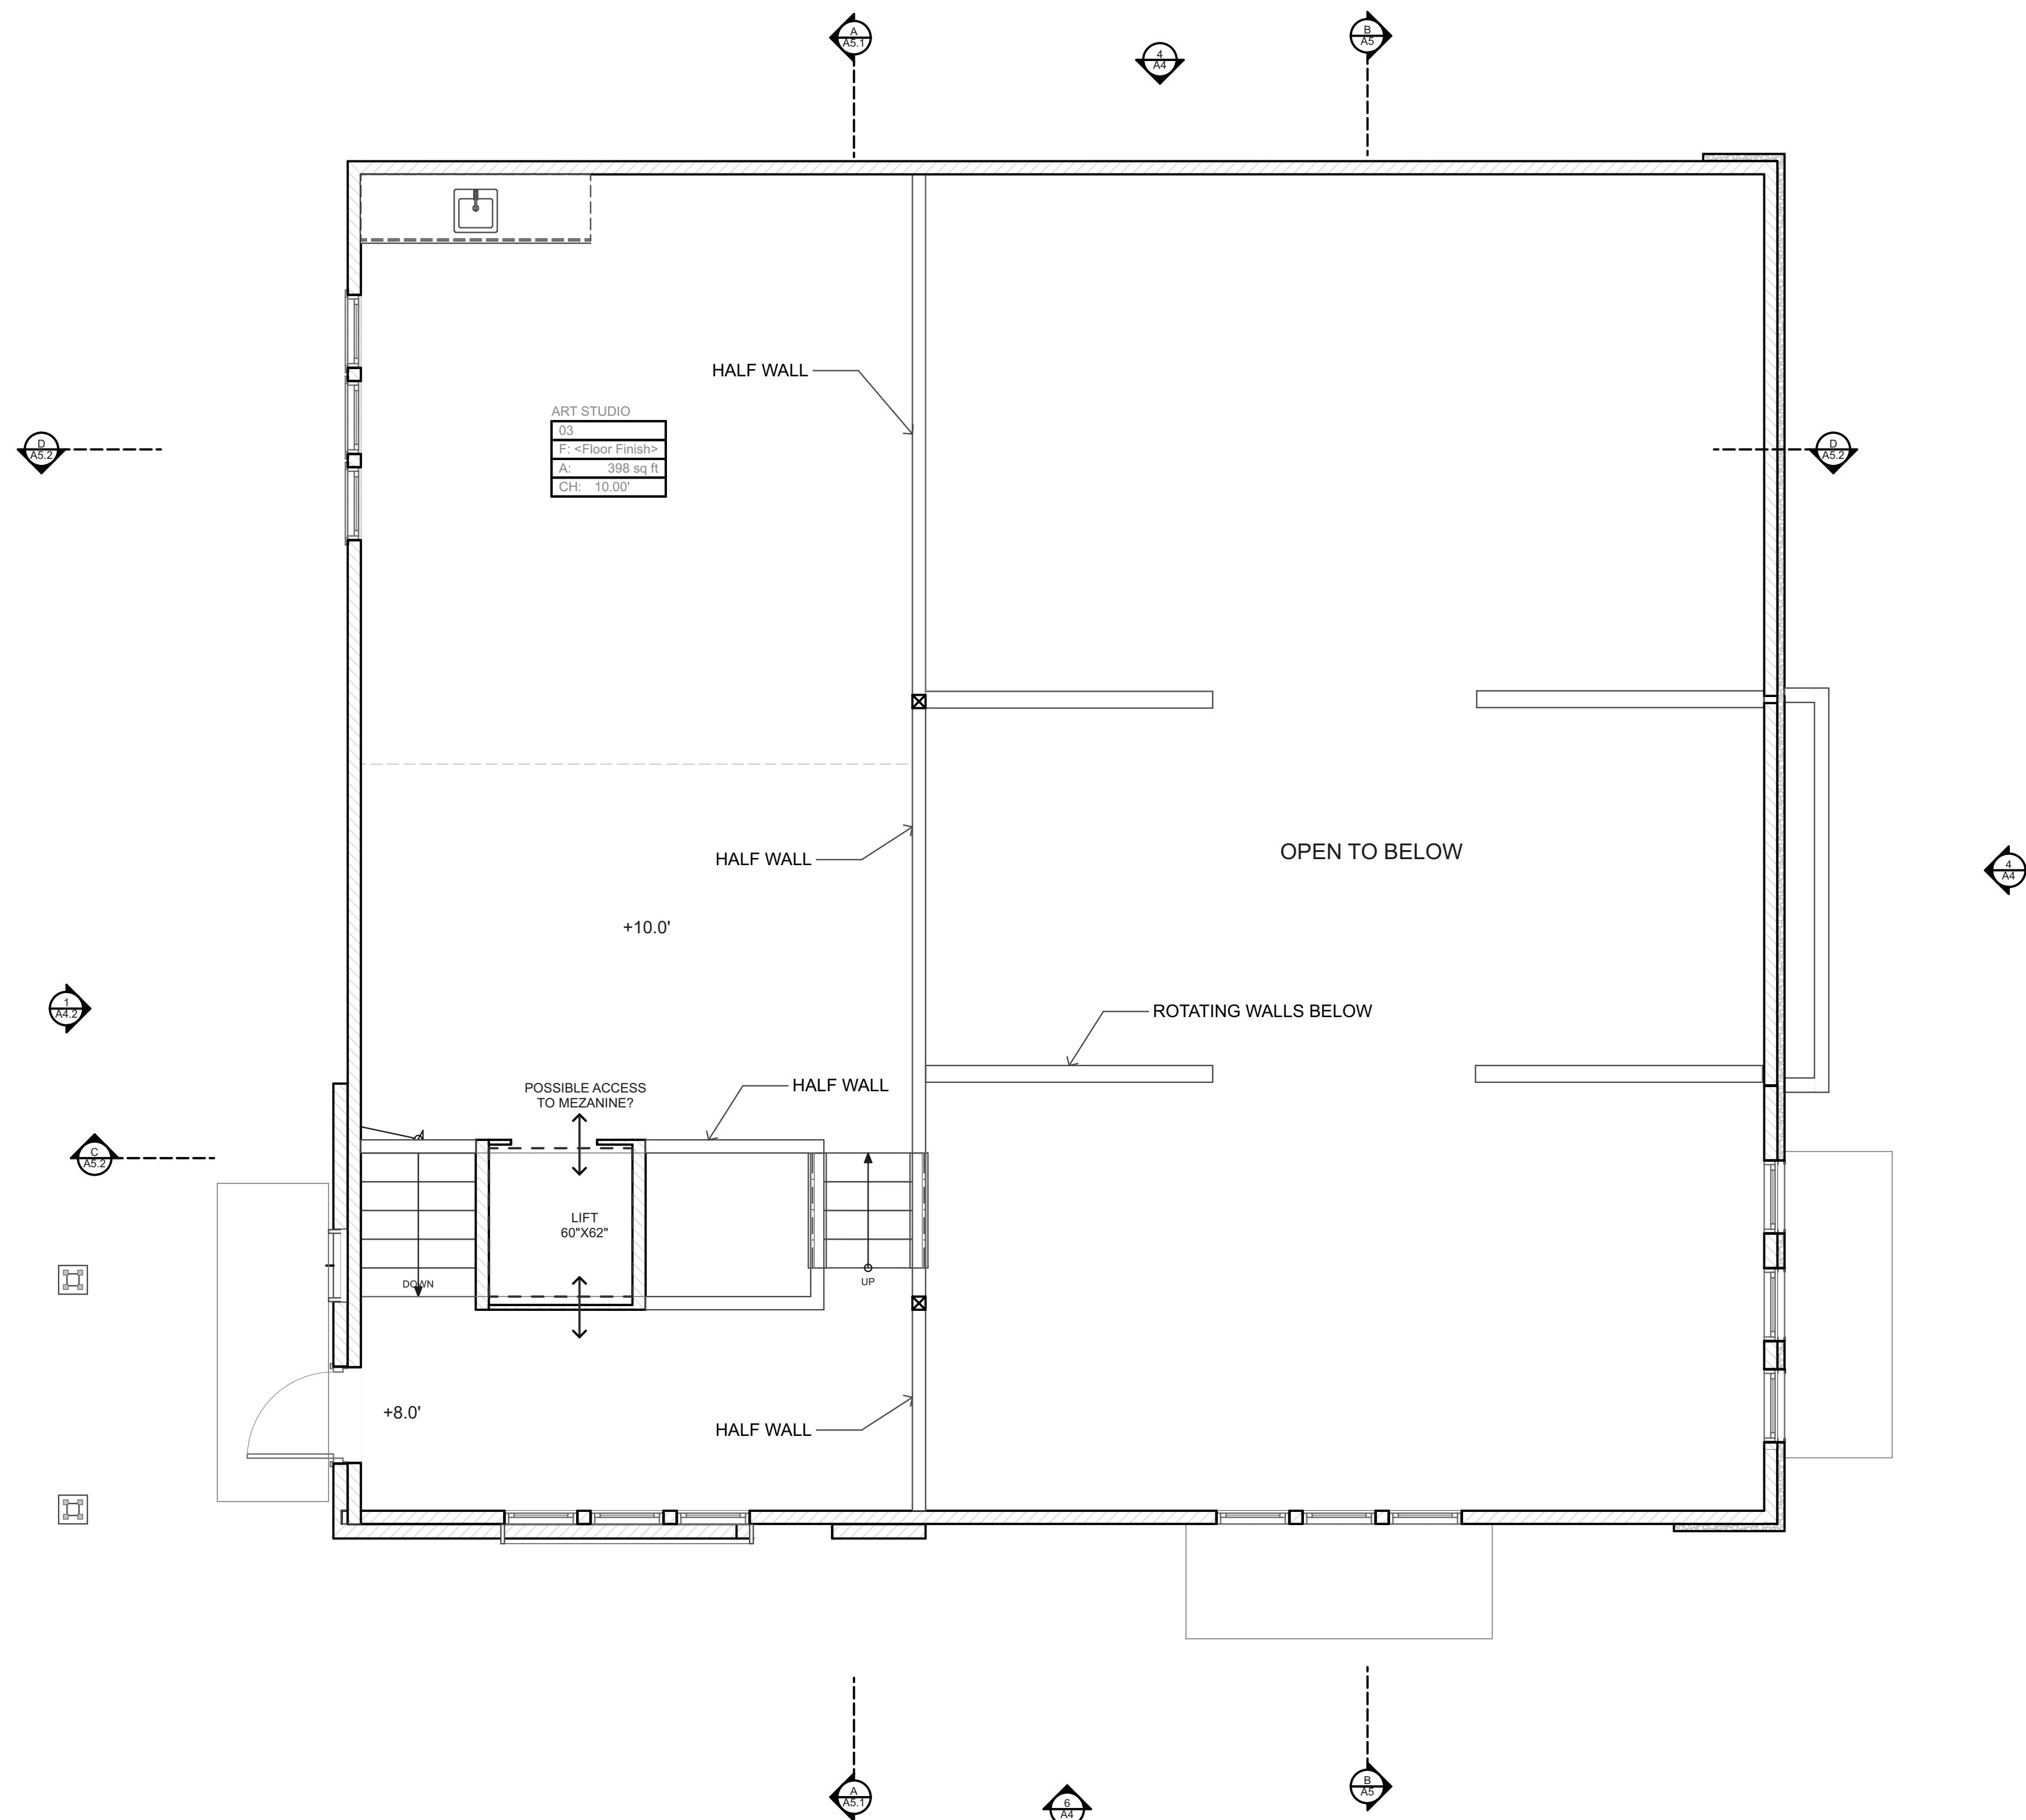

1 MEZZANINE LEVEL PLAN
SCALE: 1/4" = 1'-0"

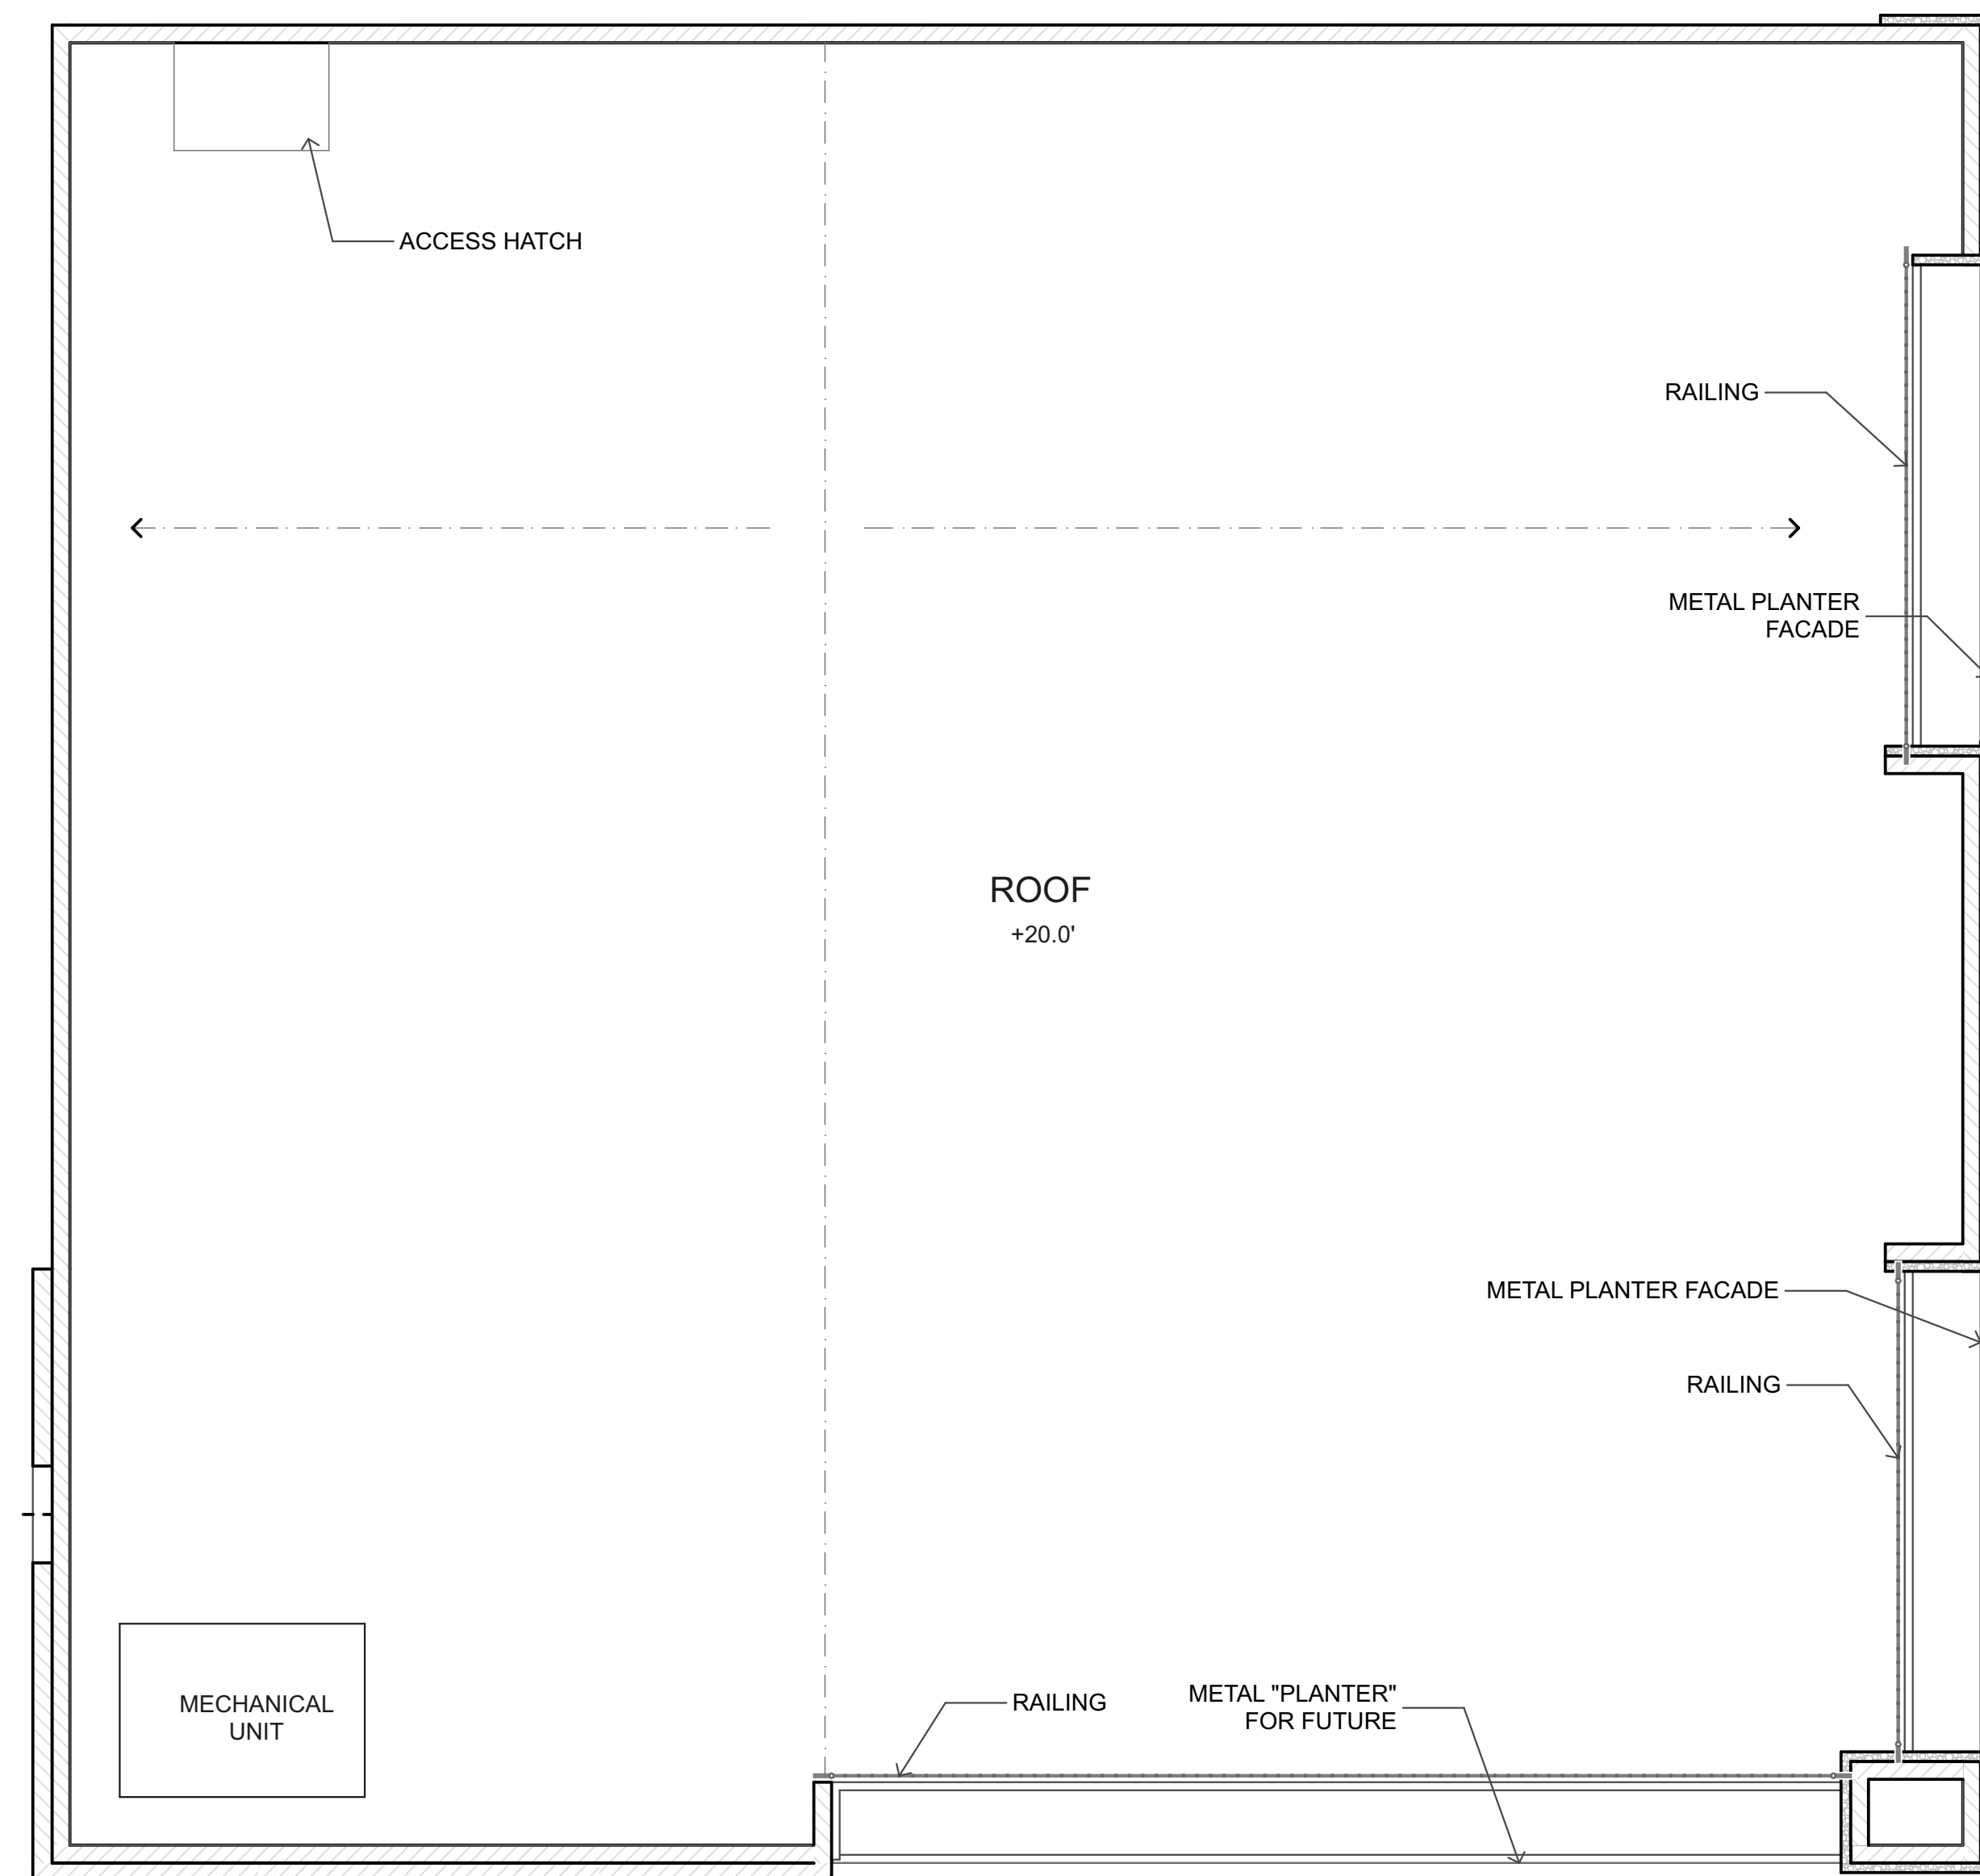


1

ROOF PLAN
SCALE: 1/4" = 1'-0"



JENNIFER MARTIN
ARCHITECTURE + DESIGN
LIC. C29802 • JENNIFER@JARCHITECTUREDESIGN.COM
W. 805.481.2631 C. 805.709.1707

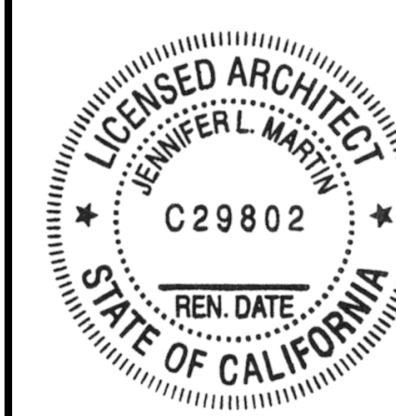

THE GALLERY

211 EAST BRANCH STREET
ARROYO GRANDE, CA 93420

◀ 1" ACTUAL ▶

IF THE ABOVE DIMENSION DOES NOT MEASURE ONE INCH (1") EXACTLY, THIS DRAWING WILL HAVE BEEN ENLARGED OR REDUCED, AFFECTING ALL LABELED SCALES.

[illegible]

A3.3

Plotted On: 6/14/22

ROOF PLAN



THE GALLERY

211 EAST BRANCH STREET
ARROYO GRANDE, CA 93420

1" ACTUAL

ABOVE DIMENSION DOES
MEASURE ONE INCH (1")
Y, THIS DRAWING WILL HAVE
ENLARGED OR REDUCED,
ING ALL LABELED SCALES.


REVISIONS	DATE
	6/14/22
: AS NOTED	
n:	
t	

A4.2

BUILDING ELEVATIONS



1 NORTH ELEVATION
SCALE: 1/4" = 1'-0"

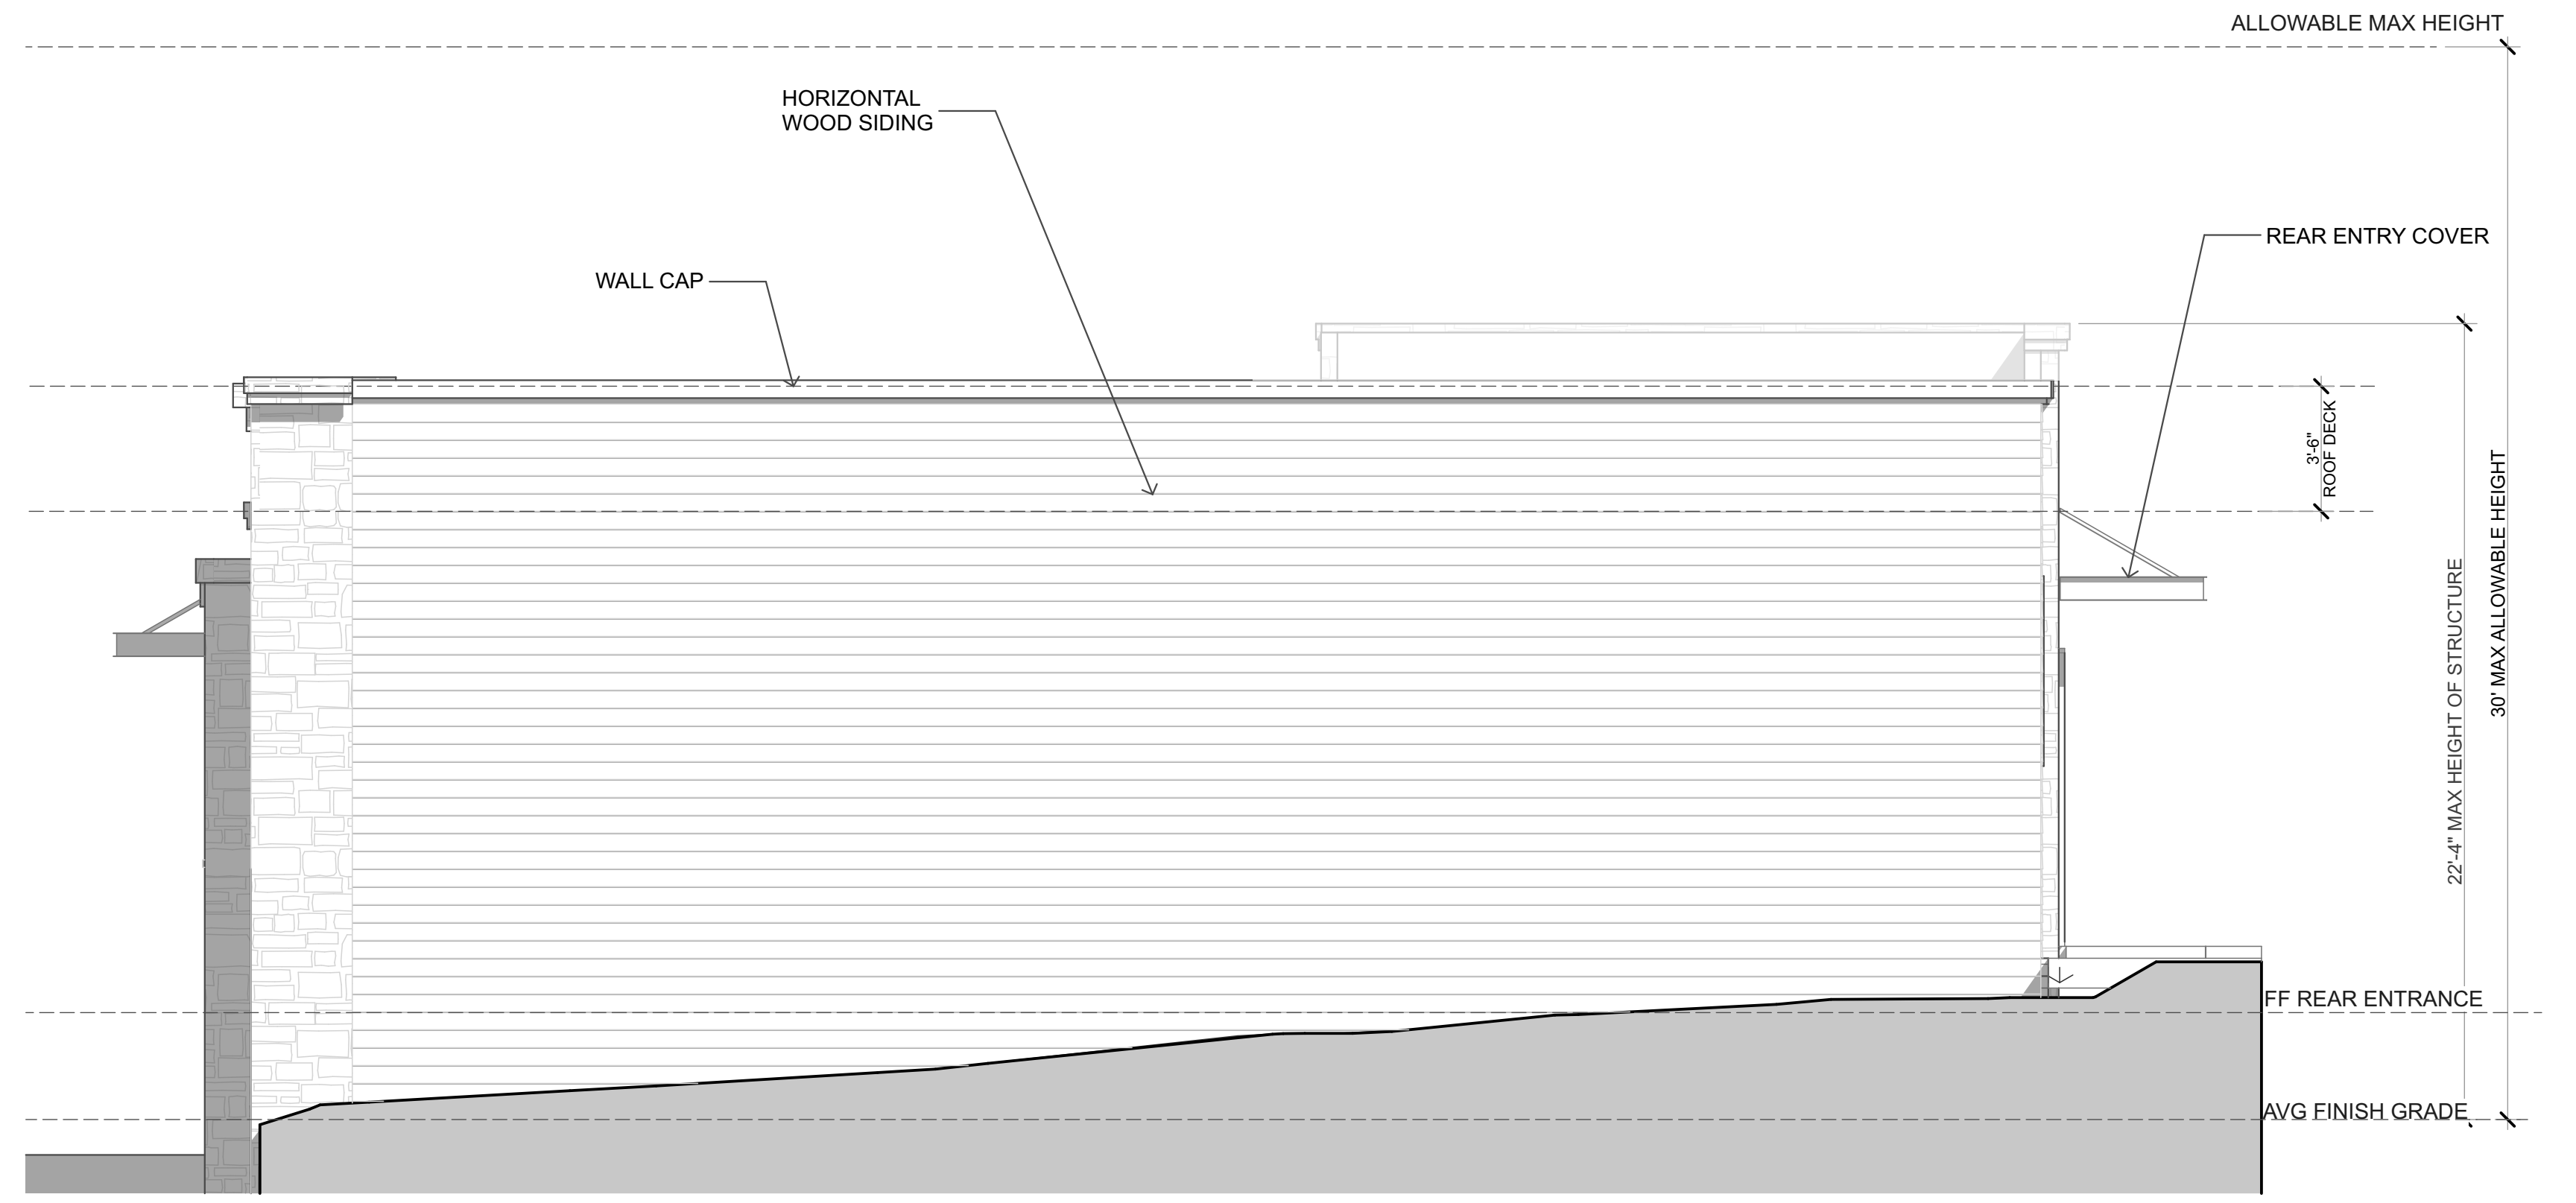

4 EAST ELEVATION
SCALE: 1/4" = 1'-0"