PUBLIC IMPROVEMENT PLANS

2022 STREET REPAIRS 191&195 TALLY HO, ARROYO GRANDE CA, CITY OF ARROYO GRANDE CIP #: PW 2022-07

ATTACHMENT 1

GENERAL NOTES:

ALL WORK SHALL CONFORM TO AND IMPROVEMENTS SHALL BE CONSTRUCTED IN ACCORDANCE WITH THE CITY OF ARROYN CRANDE STANDARD SPECIFICATIONS AND DRABINGS AND AS OTHERWISE DIRECTED BY THE PLANS AND SPECIFICATIONS. USE THE LITEST EIGHTONS OF ARROYN GRANDE CITY STANDARDS (2016) AND CALTRANS STANDARD PLANS AND SPECIFICATIONS (2015).

3. JETTING OF TRENCH BACKFILL FOR COMPACTION WILL NOT BE PERMITTED.

ALL ESTING UTILITIES AND OTHER INSCRIPTIONS PARLITIES AND STRUCTURES AND OTHER VARIOUS WAY THE SHOOM ON THE SHAP AND LOOKING WHERE SHOON ON A PREPROMANTE. IT SHALL SE THE RESPONSEBUTY OF THE CONTRACTOR OF PERMITTE TO CONTRACT "ADDRESSIONING SERVICE AURIEST AS 11, A TOLL—FREE TELEPHONE NAMER, FOR LOCKING FOR POPER TELEPHONE, OLD AND OTHER CONTRACTOR OF THE THE THE THE SHAP OF THE THE SHAP OF THE THE SHAP OF THE THE SHAP OF THE SHAP OF

6. THE CONTINUED MOTEST BHY HE SHALL ASSUME SILE AND CHARLET RESPONSEBLET FOR SHE SEED CHARLET AND AN SHE CONCIDENCE OF BHIS PIECE OF CONSTRUCTION OF BHIS PROJECT, NILLIABLE SHETTY OF ALL PERSONS AND PROPERTY. HIS REQUIREMENT SHALL APPLY CONTINUOUSLY AND ONLY DUITED TO ROWALL MONROMO HOUSE. HIS CONTRICTOR SHALL PEPEN, INCREMENT AND HOUD THE OWNER, OWNER'S AGUITS DOMRHETE HAMBLESS FROM MAY AND ALL LIBERTY FOR THE SHALL SHAL

7. THE CONTRACTOR SHALL BE RESPONSIBLE FOR THE PROTECTION OF PUBLIC AND PRIMATE PROPERTY ADMICHST TO THE WORK AREA AND SHALL DEEDSE DUE COUNTION TO MOD DAMAGE TO SUCH PROPERTY. THE CONTRACTOR SHALL REPULACE OR REPORT TO THER REGIONAL CONDITION ALL EXISTING APPROVEDENTS WITHIN AND ADMICHST TO THE WORK AREA WHICH ARE NOT DESIGNATED FOR REJUVICE AND BHICH AREA WHICH AREA TO THE STANDARD OF REJUVICE AND A RESULT OF THE OPERATIONS.

8. ALL WORK SHALL CONFORM TO THE "STATE CONSTRUCTION SAFETY ORDERS" PER TITLE 8 OF

10. THE CONTRACTOR SHALL CONTACT THE FOLLOWING UTILITY COMPANES AT LEAST 48 HOURS BEFORE EXCHANGE DICHARITON AND SHALL VERIFY WHETHER OR NOT A REPRESENTATIVE OF EACH COMPANY CHART COMPANY CHART CAMPAGE CASE A LECTRIC THE CAS COMPANY CHARTER COMMANDATIONS USE AN MURREN'S

11. PROJECT ENGINEER AND SUPERINTENDENT, AVAILABLE FOR EMERGENCES 24 HOURS A DAY. OWNER'S REPRESENTATIVE:

12. NOT USED.

13, THE CONTRACTOR SHALL GIVE THE ENGINEER 48 HOURS WRITTEN NOTICE OF CONSTRUCTION STAKING REQUIRED.

14. HANDLING, INSTALLATION AND TESTING OF PVC PIPE SHALL CONFORM TO THE LATEST REVISED STANDARDS OF ANSI/AWMA C605 AND ANSI/AWWA C900.

16. A SOILS REPORT, DATED JANUARY 27 2023, WAS PREPARED FOR THIS PROJECT SITE (FILE NO 305799-001) BY EARTH SYSTEMS. IN THE EVENT OF ANY DISCREPANCIES, THE RECOMMENDATIONS OF THE SOILS REPORT SHALL GOVERN.

17. ALL GRADING SHALL BE DONE IN ACCORDANCE WITH CHAPTER 18 OF THE CALIFORNIA BUILDING CODE AND CITY OF ARROYO GRANDE GRADING ORDINANCE.

18. SPRINKLER SYSTEMS SHALL BE INSTALLED IN ALL NEW RESIDENCES IN ACCORDANCE WITH THE 2013 CBC AND THE 2013 UPC.

19. GROSS EARTHWORK QUANTITIES: 10 CY CUT AND 0 CY FILL. NO SUBSIDENCE, SHRINKAGE, OR OVER EXCAVATION HAS BEEN APPLIED.

20. CITY SHALL PAY FOR FIRST COMPACTION &/OR MATERIALS TEST. RE-TESTING DUE TO FAILURES SHALL BE RACK-CHARGED TO THE CONTRACTOR

21. RE-INSPECTION COSTS ARE ALSO THE RESPONSIBILITY OF THE CONTRACTOR

CITY NOTES

1. NO CONSTRUCTION UNIVERSE STANTED WITHOUT PLANS, PREVIOUS OF THE CITY OF ARROYS CONMICT RANGE WITHOUT STANDARD STANDARD. THE HOLLE PROPER STANDARD STANDAR

3. SOILS TESTS SHALL BE DONE IN ACCORDANCE WITH CITY OF ARROYO GRANDE STANDARD SPECIFICATIONS AND ENGINEERING STANDARDS DINISON 3 EARTHWORK AND LANGSCAPE. ALL TESTS MUST BE MADE WITHIN 15 DAYS PROR TO THE PLACING OF FILL MATERIAL. THE TEST RESULTS SHALL CLEMELY MODICILE THE LOCATION AND SOURCE OF THE MATERIAL.

4. COMPACTION TESTS SHALL BE MADE ON SUBGRADE MATERIAL AND MATERIAL AS SPECIFIED BY THE ENGINEER, SAID TESTS SHALL BE MADE AND DEMONSTRATE CONTRACT DOCUMENT COMPLIANCE PRIOR TO THE PLACING OF THE NEXT LIFT OF MATERIAL.

5. SUBGRADE MATERIAL SHALL BE COMPACTED TO A RELATIVE COMPACTION OF 95% IN THE ZONE BETWEEN FINISHED SUBGRADE ELEVATION AND ONE FOOT BELOW, ALL MATERIAL IN FILL SECTIONS BELOW THE ZONE MEDITIONED ABOVE SHALL BE COMPACTED TO 90% RELATIVE COMPACTION.

6. THE COR ON PLAN MUST CERTIFY THAT THE MERONDARITY WHICH COMPETED ME IN ACCORDING WHITH THE PLANCE FROM TO THE REQUEST FOR A FINAL REPORTION, AS—BULL PLANS ARE TO GET REPORTED AFTER CONSTRUCTION IS COMPLETED. THE CONTINUE CERTIFIANT OF THE MERONDARIES AND PREPARING AS—BULL FLANS SHALL BE PRESENT WHEN THE FINAL INSPECTION S OWNER.

7. AN INSPECTION AGREEMENT IS REQUIRED PRIOR TO THE START OF CONSTRUCTION.

8. ALL UTILITY COMPANIES MUST BE NOTIFIED PRIOR TO THE START OF CONSTRUCTION.

9. A CITY ENCROACHMENT PERMIT IS REQUIRED FOR ALL WORK DONE WITHIN THE CITY RIGHT-OF-WAY, THE ENCROACHMENT PERMIT MAY ESTABLISH ADDITIONAL TRAFFIC CONTROL REQUIREMENTS.

11. THE STRUCTURAL PAVEMENT SECTION SHALL BE BASED ON SOILS TESTS MADE AT THE TIME OF CONSTRUCTION AND ON A TRAFFIC INDEX(MATCH IN KIND) FOR INTERIOR DRIVES.

12. HYDROSEEDING OR OTHER PERMANENT EROSION CONTROL SHALL BE PLACED AND ESTABLISHED WITH 90X COVERAGE ON ALL DISTURBED SURFACES OTHER THAN PAVED OR GRAVEL SURFACES, PRIOR TO FIRM, INSPECTION. 13. FOR ANY PUBLIC IMPROVEMENTS TO BE MAINTAINED BY THE CITY, IF ENVIRONMENTAL PERMITS FROM THE U.S. ARMY CORPS OF ENGINEERS, THE CAUFFORM RECORM, MATER QUALITY CONTROL BORRO/STATE WINEFERSOURCES CONTINUE OBARGO, AT THE CAUFFORM DEPRIMENT OF FISH AND CAME ARE REQUIRED, THE POBLICAPER SHALL:

A SUBMIT A COPY OF ALL SUCH COMPLETED PERMITS TO THE CITY COMMUNITY DEVELOPMENT

A SUBMIT A COPY OF ALL SUCH COMPLETED TERMINED THAT SAID PERMIT IS NOT REQUIRED, OR B. DOCUMENT THAT THE REGULATORY ASSENCES DETERMINED THAT SAID PERMIT IS NOT REQUIRED, PROPORT DE ACCEPTANCE OF THE CONCLETED IMPROVIDENTS FOR CITY MANTENINEE AND RELIGIOES. MONITORING REQUIRED BY SAID PERMITS BILL RELIMINATION OF RESPONSIBILITY OF THE DEPLOCATION.

14. ALL PROJECTS INVOLVING STED DISTURBANCE OF ONE AGRE OR GREATER SHALL COMPLY WITH THE REQUIREMENTS OF THE MATIONAL POLILITIANT DOSINGEE ELIMINATION SYSTEM (MEMES). THE CONSTRUCTION LECTURY WITH THE REGIONAL MEMERY AUGUST CONTROLLED AGREE (GROON CONSTRUCTION LECTURY WITH THE REGIONAL MEMERY AUGUST CONTROLLED AGREE (REGIONAL DISTORT OF THE AGREE OF TH

16. ANY SECTIONS OF DAMAGED OR DISPLACED CURB, GUTTER AND SIDEWALK OR DRIVEWAY APPROACH SHALL BE REPAIRED OR REPLACED TO THE SATISFACTION OF THE COMMUNITY DEVELOPMENT DIRECTOR.

17. ALL TRENCHING IN CITY STREETS SHALL UTILIZE SAW CUTTING. ANY OVER CUTS SHALL BE CLEANED AND FILLED WITH EPOXY.

18. A TRAFFIC AND PEDESTRIAN CONTROL PLAN SHALL BE SUBMITTED TO THE PUBLIC WORKS DEPARTMENT FOR REVIEW AND APPROVAL PRIOR TO ANY DRIVEWAY OR SIDEWALK WORK. 19. STORM DRAIN INLETS, BOTH PUBLIC AND PRIVATE, SHALL BE STENCILED WITH THE WARNING "TRAINS TO PUBLIC BASIN"

21. CONTRACTOR SHALL OBTAIN NECESSARY DEMO, APCD AND/OR TRAFFIC CONTROL PERMITS, AS

STANDARD CONSTRUCTION NOTES

- APPROVED PLANS NO CONSTRUCTION SHALL BE STARTED WITHOUT PLANS APPROVED BY THE CITY OF ARROYD GRANDE. THE CITY SHALL BE NOTIFIED AT LEAST 48 HOURS PROOR TO STARTING CONSTRUCTION. JAYY CONSTRUCTION DONE WITHOUT APPROVED PLANS OR WITHOUT NOTIFICATION TO THE CITY MAY BE REJECTED AND WILL BE AT THE CONTRACTIONS AND/OR OWNERS RISK.
- 2. THE CONTRACTOR SHALL HAVE A COPY OF THESE APPROVED PLANS ON-SITE AT ALL TIMES DURING CONSTRUCTION ACTIVITIES.
- IT IS THE CONTRACTOR'S RESPONSIBILITY TO ENSURE ALL WORK SHALL BE PERFORMED IN COMPLIANCE WITH THE MOST CURRENT VERSION OF THE CITY OF ARROYO GRANDE STANDARD SPECIFICATIONS AND ENGINEERING STANDARDS.
- 4. NO MATERIALS OR EQUIPMENT SHALL BE STOCKPILED WITHIN THE CITY OF ARROYD GRANDE'S RIGHT-OF-WAY,OR NO WORK SHALL BE PERFORMED WITHIN THE CITY RIGHT OF WAY WITHOUT AN ENGRO/COMMENT PERMIT.
- 5. THE CONTRACTOR SHALL NOTIFY THE CITY INSPECTOR TWO WORKING DAYS PRIOR TO THE BEGINNING OF THE OPERATIONS AUTHORIZED BY THE PERMIT, TWO WORKING DAYS BEFORE THE PROJECT IS READY FOR FINAL INSPECTION, AND ONE COMPLETE NORKING DAY PRIOR TO ANY OTHER INSPECTION OR TESTING
- 6. THE CONTRACTOR SHALL BE RESPONSIBLE FOR CALLING <u>UNDERGROUND. SERVICE_ALERT</u> (USA) AT 1-800-227-2800 A MINIMUM OF TWO WORKING DAYS PRIOR TO REGISHANG OF OPPERATION.
- 8. NORMAPICATION THE CONTRACTOR AGREST HAT IN ACCORDANCE WITH GENERALLY ACCOPTED CONSTRUCTION PRACTICE, HE SHALL ASSIME SIZE AND COMPLETE RESPONSIBILITY FOR THE CONTINUOUS OF THE SHEET OF THE PROJECT, INCLUDING THE SHEET OF THE PROJECT OF THE PROJECT, EXCEPTING FOR LIBELITY ARISING FROM THISD PARTY IN VIOLATION OF THE LAW OR IN TRESPECT.

- 12. HOUSE OF WINE. WORKEN HOUSE MUST CHAPTEN ITS STANDARD SEPONSITIONS CETTED 5-110, WORKEN, MODES OF WAR FULL SETSELT I AM WAR SEA, WORKEN PROBLEM FOR LOCALIBLE CHAPTEN OF MEMORY THAN SEPONSITION SERVEN AND SEPONSITION SERVEN FOR CHAPTEN OF THE STANDARD SERVEN HOUSE SERVEN AND SERVEN HOUSE SERVEN FOR CHAPTEN OF THE STANDARD SERVEN HOUSE SERVEN AND ON CHAPTEN SERVEN HOUSE SERVEN AND ON CHAPTEN SERVEN HOUSE SERVEN AND ON CHAPTEN SERVEN HOUSE ON CHAPTEN SERVEN HOUSE SERV
- 13. COMPACTION TESTING COMPACTION TEST SHALL PERFORMED BY A LICENSED SOILS ENGINEER WHERE SPECIFIED AND WHERE REQUIRED BY THE CITY INSPECTOR. AT A MINIMUM. COMPACTION TESTS SHALL BE PERFORMED IN THE FOLLOWING AREAS.
 - PAVEMENT SUB GRADE SPACING TEST AT 250 FEET MINIMUM PAYEMENT BASE LAYER SPACING TEST AT 250 FEET MINIMUM
 - TRENCH BACKFILL SPACINGTEST AT 250 FEET MINIMUM
 - MAIN, LATERALS, SERVICE TRENOISES TRENOISES TRENOISES THAN FOUR FEET OF COMER DEPTH REQUIRE ONE SET OF TESTS, TRENOISES OVER FOUR FEET OF DEPTH REQUIRE AN ADDITIONAL SET OF TESTS FOR EACH ADDITIONAL FOUR FEET OF COVER.
- 14. THE PIAN OFFICE OF THESE PIANS BY THE CITY IS FOR THE LIMITED PROPOSE OF REVIEW FOR CORPORANCE WITH OIT PROCESSINGS AND OTHER APPRICAGES OFFI PUBLISH AND OFFICENCES. THE PIAN OFFICE IS STORY AS THE RESIDANCE OF THE MATERIAL ARCQUARCY OF THE RESIDANCE OFFI AMPROVEMENTS. SUCH PIAN OFFICE POSSES OF THE AMPROVEMENTS. AND ACCORPANCE WITH ALL DIPER PAYFOLDERS STROMAGES.
- MEMOREMIS, IN AUGMENTAL WITH ALL UNDER VIPULUALE STRUMBES.

 IS STRING UNDERGROUND FACILIES THE LOCATIONS AND EXPENDING OF DISTING OTY UNDERGROUND FACILITES, WERE SHOWN ON THE PLANS ARE BASED ON AVAILABLE RECORDS, AND MAY NOT ACCURATELY REFLECT THE ACTUAL LOCATION OF ELEVATION. THE CONTRICTOR SHALL ASSIME TO SOLE AND COAMPLE RESPONSIBILITY FOR LOCATION OF HE WIND LOCATION BLOCKED AND TOTAL THE SHOW OTHER SHALL SHOW FROM THE LOCATION OF THE WIND LOCATION OF THE PLANS SHALL IMMEMBRITLY BE ROCHET TO THE THE PROTECT OF RECORD AND OTHER PROTECTION.

STANDARD TRAFFIC CONTROL/TRAFFIC STRIPING NOTES

- 2. ALL TRAFFIC CONTROL MEASURES SHALL BE IN ACCORDANCE WITH THE MOST RECENT EDITION OF THE FHWA'S MANUAL ON UNFORM TRAFFIC CONTROL DEWCES, AS AMENDED FOR LISE IN CALIFORNIA.
- 3. ALL STRIPING MUST COMPLY WITH THE CITY OF ARROYD GRANDE'S STANDARD SPECIFICATIONS.

STANDARD GRADING & EXCAVATION NOTES

- IT IS THE CONTRACTOR'S RESPONSIBILITY TO ENSURE ALL WORK SHALL BE PERFORMED IN ACCORDANCE WITH THE CITY OF ARROYO GRANDE MUNICIPAL CODE CHAPTER 13.24 EXAMPLIAND, GRADING, ERIGSON AND SIZUMENT CONTROL. THE RECOMMENDATIONS OF THE APPROVED DUIS REPORT, AND THE CITY OF ARROYO GRANDE'S STANDARDA SPECIFICATIONS. WHERE CONTROLS ARISE, THE MORE STRINGART REQUIREMENT SHALL BE IMPOSED.
- 3. ALL GRADING AND SITE WORK SHALL BE CONFINED TO THE AREAS DESIGNATED ON THE APPROVED GRADING PLANS.
- 4. GRADING SHALL NOT COMMENCE WITHOUT THE ISSUANCE OF A GRADING PERMIT BY THE COMMUNITY DEVELOPMENT DEPARTMENT'S ENGINEERING DIVISION.
- THE CONTRACTOR SHALL BE RESPONSIBLE FOR CALLING <u>UNDERGROUND SERVICE ALERT</u> (USA) AT 1-800-227-2600 A MINIMUM OF TWO WORKING DAYS PRIOR TO RECOMMING OF OPERATION
- 6. THE GRADING CONTRACTOR SHALL CONTACT THE CITY OF ARROYD GRANDE ARBORIST PRIOR TO COMMENCING ANY GRADING, TRENCHING OR EXCAVATION OPERATIONS ADJACENT TO ANY OAK TREES.

- 9. If the OWL ENGNEER, THE SOLL ENGNEER, THE ENGNEERING GELOOST, OR THE TISTING AGENCY FIND IN THE COURSE OF FUFFILING THEIR RESPONSIBILITY THAT THE WORK IS NOT BEING DOKE IN CONFORMANCE OR THE APPROXED GERING PLANS. THE DISCREPANCES SHALL BE REPORTED AMEDIATELY IN WRITING TO THE PERSON BIO CHARGE OF THE GROUND GROW AND TO THE PURPLE WORKS DEPARTMENT, ECOMOMODIATIOS FOR CONSECTIVE WASAPERS, FACEGORY, SHALL BE PERSON BIO CHARGE OF THE GROUND GROW AND TO THE PURPLE WORKS DEPARTMENT, ECOMOMODIATIOS FOR CONSECTIVE WASAPERS, FACEGORY, SHALL BE
- (0. If unusual, site conditions are encountered during construction activities, the contractor shall notify the sous engineer and civil engineer of These conditions mandantly. Grading operations shall be suspended or coordinated to allow sufficient time for mitigation measures to be essigned and approved.
- 11. AGMALD.COUL, WITH IN THE EIGHT THAT DEARN CHARGE, CHISTISTICS OF DESCRIPTION OF THE PROJECT, AND ARCHITICAGUE, RESOURCES AND ARCHITICAGUE. RESOURCES AND ARCHITICAGUE. RESOURCES AND ARCHITICAGUE. THAT ARCHITICAGUE.

STANDARD WATER & SEWER NOTES

- WATER SYSTEM TESTING MUST COMPLY WITH THE CITY OF ARROYD GRANDE'S STANDARD SPECIFICATION SECTION 77-2.031. THE TESTING MUST BE DONE BY CONTRACTOR, AND OSSERVED BY THE CITY MSPECTOR. THE INSPECTOR SHALL BE GIVEN 24-HOUR HOUTE. IN ADVANCE OF ANY TESTS. THE CITY MILL COLLECT ALL SAMPLES AND PERFORM ALL TESTS. THE CONTRACTOR SHALL BE RESPONSIBLE FOR ALL COSTS ASSOCIATED WITH THE TESTS.
- 2. SEWER SYSTEM TESTING MUST COMPLY WITH THE CITY OF ARROYD GRANDE'S STANDARD SPECIFICATION SECTION 77-03.030.

APPLICABLE CODES

2022 CAUFORNIA RESIDENTIAL CODE
2022 CAUFORNIA BUILDING CODE
TITLE 22 — COUNTY LAND USE ORDINANCE
TITLE 19 — COUNTY BUILDING AND CONSTRUCTION ORDINANCE

SHEET INDEX T1 TITLE SHEET
C2 IMPROVEMENT PLAN
C3 TRAFFIC CONTROL PLAN

CONSULTANTS

CNIL ENGINEERING.
GARRIG TATLOR & ASSOCIAITES
GARRIG TATLOR & ASSOCIAITES
EARTH SYSTEMS
STRUCTURAL ENGINEER:
STRUCTURAL ENGINEERING
STRUC

SCOPE OF WORK

QUANTITIES AND PROJECT INFO

THE FOLLOWING QUARTIES SHOWN MEETING ARE APPROXIMED FOR PRIME PROCESSING DAY. THE CONTINUED IS RESPONSING TO FORM THE PLANS AND TAKE OF THAT QUARTIES THEY REPORT OF THE PROPERTY HORSE SHOWN ON THE PLANS. FIT ECCHINATION FROM ANY DISCREPANCY WITH THE QUARTIES SHOWN MEETING, HE SHALL MAKE THE OWNER AND EXPORTED HOME OF THOSE CONTINUES AND THE PROPERTY OF THE PROPERTY OF THE PROPERTY MODIFICATIONS COME HE MAKE. THE PLAN DESIGN FOR THE DOMANTON, RECOMMENTION OF SUBSECUE."



VICINITY MAP

	UNDE	DIAL TOLL FREE 8 1 1 AT LEAST TWO DAYS REFORE YOU DIS ROCHOURD SERVICE ALERT OF MORTHERN CALFORMA		
F	REV.	DESCRIPTION:	[)A
			1	

DIGALERT

GARING TAYLOR & ASSOCIATES INC. GARING, TAYLOR & ASSOCIATES, INC.
CIVIL ENGINEERS SURVEYORS PLANNERS
141 SOUTH ELM STREET - ARROYO GRANDE, CA 93420 - [805] 489-1321



DESIGNED BY:	DRAWN BY:	SCALE:	
PDM	кс		
SHANE TAYLOR UTILITIES SUPE	RVISOR	HORIZ	N/A
RON SIMPSON STREET/LANDSO SUPERVISOR	CAPE	VERT	N/A

	PREPARED UNDER THE DIRECTION OF:	
	RONALD G. REILLY	8/2/2023 DATE
Α	PE 78,107 EXP. 9-30-2023	
	ACCEPTED BY:	
Α	SHANNON C. SWEENEY, CITY ENGINEER	DATE
	PE 93,420 EXP. 06-30-2025	DATE




CITY OF ARROYO GRANDE COMMUNITY DEVELOPMENT DEPARTMENT

> TITLE SHEET 2022 STREET REPAIRS 191 TALLY HO

PW 2022-07 SHEET:

_1_or_3


N.T.S. REFERENCE NO

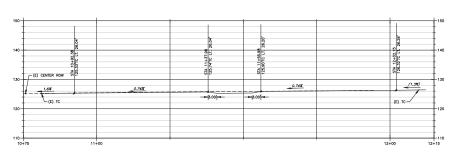

TOP OF CURB PROFILE

ROW FRONATAGE IMPROVEMENTS


HORIZ. SCALE: 1" = 10' VERT SCALE 1" = 10'

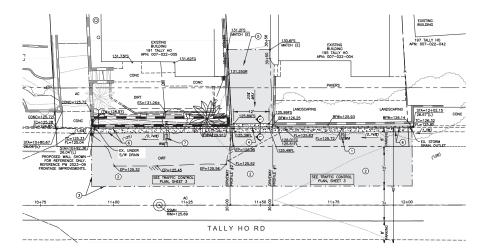






EXCAVATION AND EARTHWORK NOTES

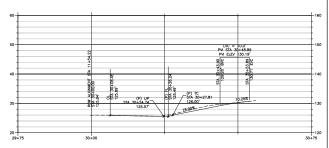


DRIVEWAY PROFILE #1

HORIZ. SCALE: 1" = 10' VERT SCALE 1" = 10'

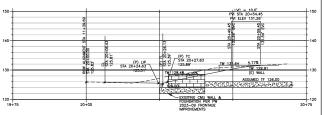

DRIVEWAY PROFILE #2

HORIZ. SCALE: 1" = 10' VERT SCALE 1" = 10'

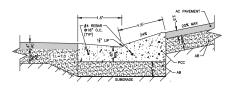



CONSTRUCTION NOTES

- (3) SAWCUT TO CENTERLINE
- 4 MODIFIED CURB APRON. 12" LIP AT FL.
- (5) REMOVE & REPLACE EXISTING AC. 2.5" AC OVER 6" CLASS II A.B.
- PROPOSED CURB AND GUTTER PER CITY OF ARROYO GRANDE STANDARD DETAIL 4030
- (7) WM RELOCATED PER PW 2023-09 FRONTAGE IMPROVEMENTS.

DIGALEKT DIAL TOLL FREE 8 1 1 AT LEAST TWO DAYS BEFORE TOU DIS	
UNDERGROUND SERVICE ALERT OF MORTHERN CALIFORNIA	

REV.	DESCRIPTION:	DATE:	APPD. BY:	DESIGN FIRM:	Γ
				GARING, TAYLOR & ASSOCIATES, INC.	l
				CIVIL ENGINEERS SURVEYORS PLANNERS	ı
_				141 SOUTH ELM STREET - ARROYO GRANDE, CA 83420 - (805) 489-1321	l
					ı
					ı
					ı
				GTA DRAWING NO. AG22-268	L



DESIGNED BY:	DRAWN BY:	SCALE:	
PDM	KC		
SHANE TAYLOR UTILITIES SUPE	RVISOR	HORIZ.	N/A
RON SIMPSON STREET/LANDSO SUPERVISOR	CAPE	VERT	N/A

	PREPARED UNDER THE DIRECTION OF:		Γ
	2011 B/2/202	,	ı
Ά	RONALD G. REILLY PE 78,107 EXP. 9-30-2023		
	ACCEPTED BY:		Г
			l
Ά			l
	SHANNON C. SWEENEY, CITY ENGINEER DATE PE 93.420 EXP. 06-30-2025		ı




CITY OF ARROYO GRANDE COMMUNITY DEVELOPMENT DEPARTMENT

IMPROVEMENT PLAN & PROFILE 2022 STREET REPAIRS 191 TALLY HO

_2_or_3

REFERENCE NO.


PW 2022-07

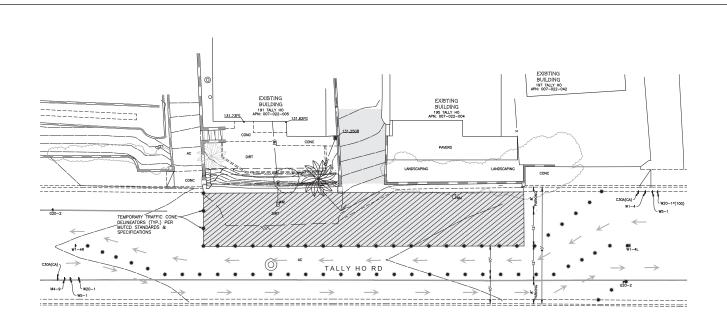

TRAFFIC CONTROL PLAN

191 TALLYHO ROAD



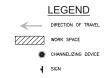













REV.	DESCRIPTION:	DATE:	APPD.	BY:	DESIGN FIRM:	Г
					GARING, TAYLOR & ASSOCIATES, INC.	
					CIVIL ENGINEERS SURVEYORS PLANNERS	
					141 SOUTH ELM STREET - ARROYO GRANDE, CA 93420 - (805) 489-1321	
					GTA DRAWING NO. AG22-268	



DESIGNED BY:	DRAWN BY:	SCALE:	
PDM	кс		
SHANE TAYLOR UTILITIES SUPE	RVISOR	HORIZ	N/A
RON SIMPSON STREET/LANDSO SUPERVISOR	CAPE	VERT	N/A
•			

	PREPARED UNDER THE DIRECTION OF:	T	
	72 CH LBel 8/2/2023	- 1	
Α	RONALD G. REILLY PE 78,107 EXP. 9-30-2023		
	ACCEPTED BY:	Т	
A			
	SHANNON C. SWEENEY, CITY ENGINEER DATE PE 93.420 EXP. 06-30-2025		

	CITY	OF	ARROYO	GRANDE	REFERENCE NO. PW 2022-07
Tran oscino cocari.	СОММ	YHINL	DEVELOPMENT	DEPARTMENT	

COMMUNITY DEVELOPMENT DEPARTMENT	PW 2022-07
TRAFFIC CONTROL PLAN 2022 STREET REPAIRS	SHEET:
191 TALLY HO	_3_or_3_