



Cebulla
ASSOCIATES

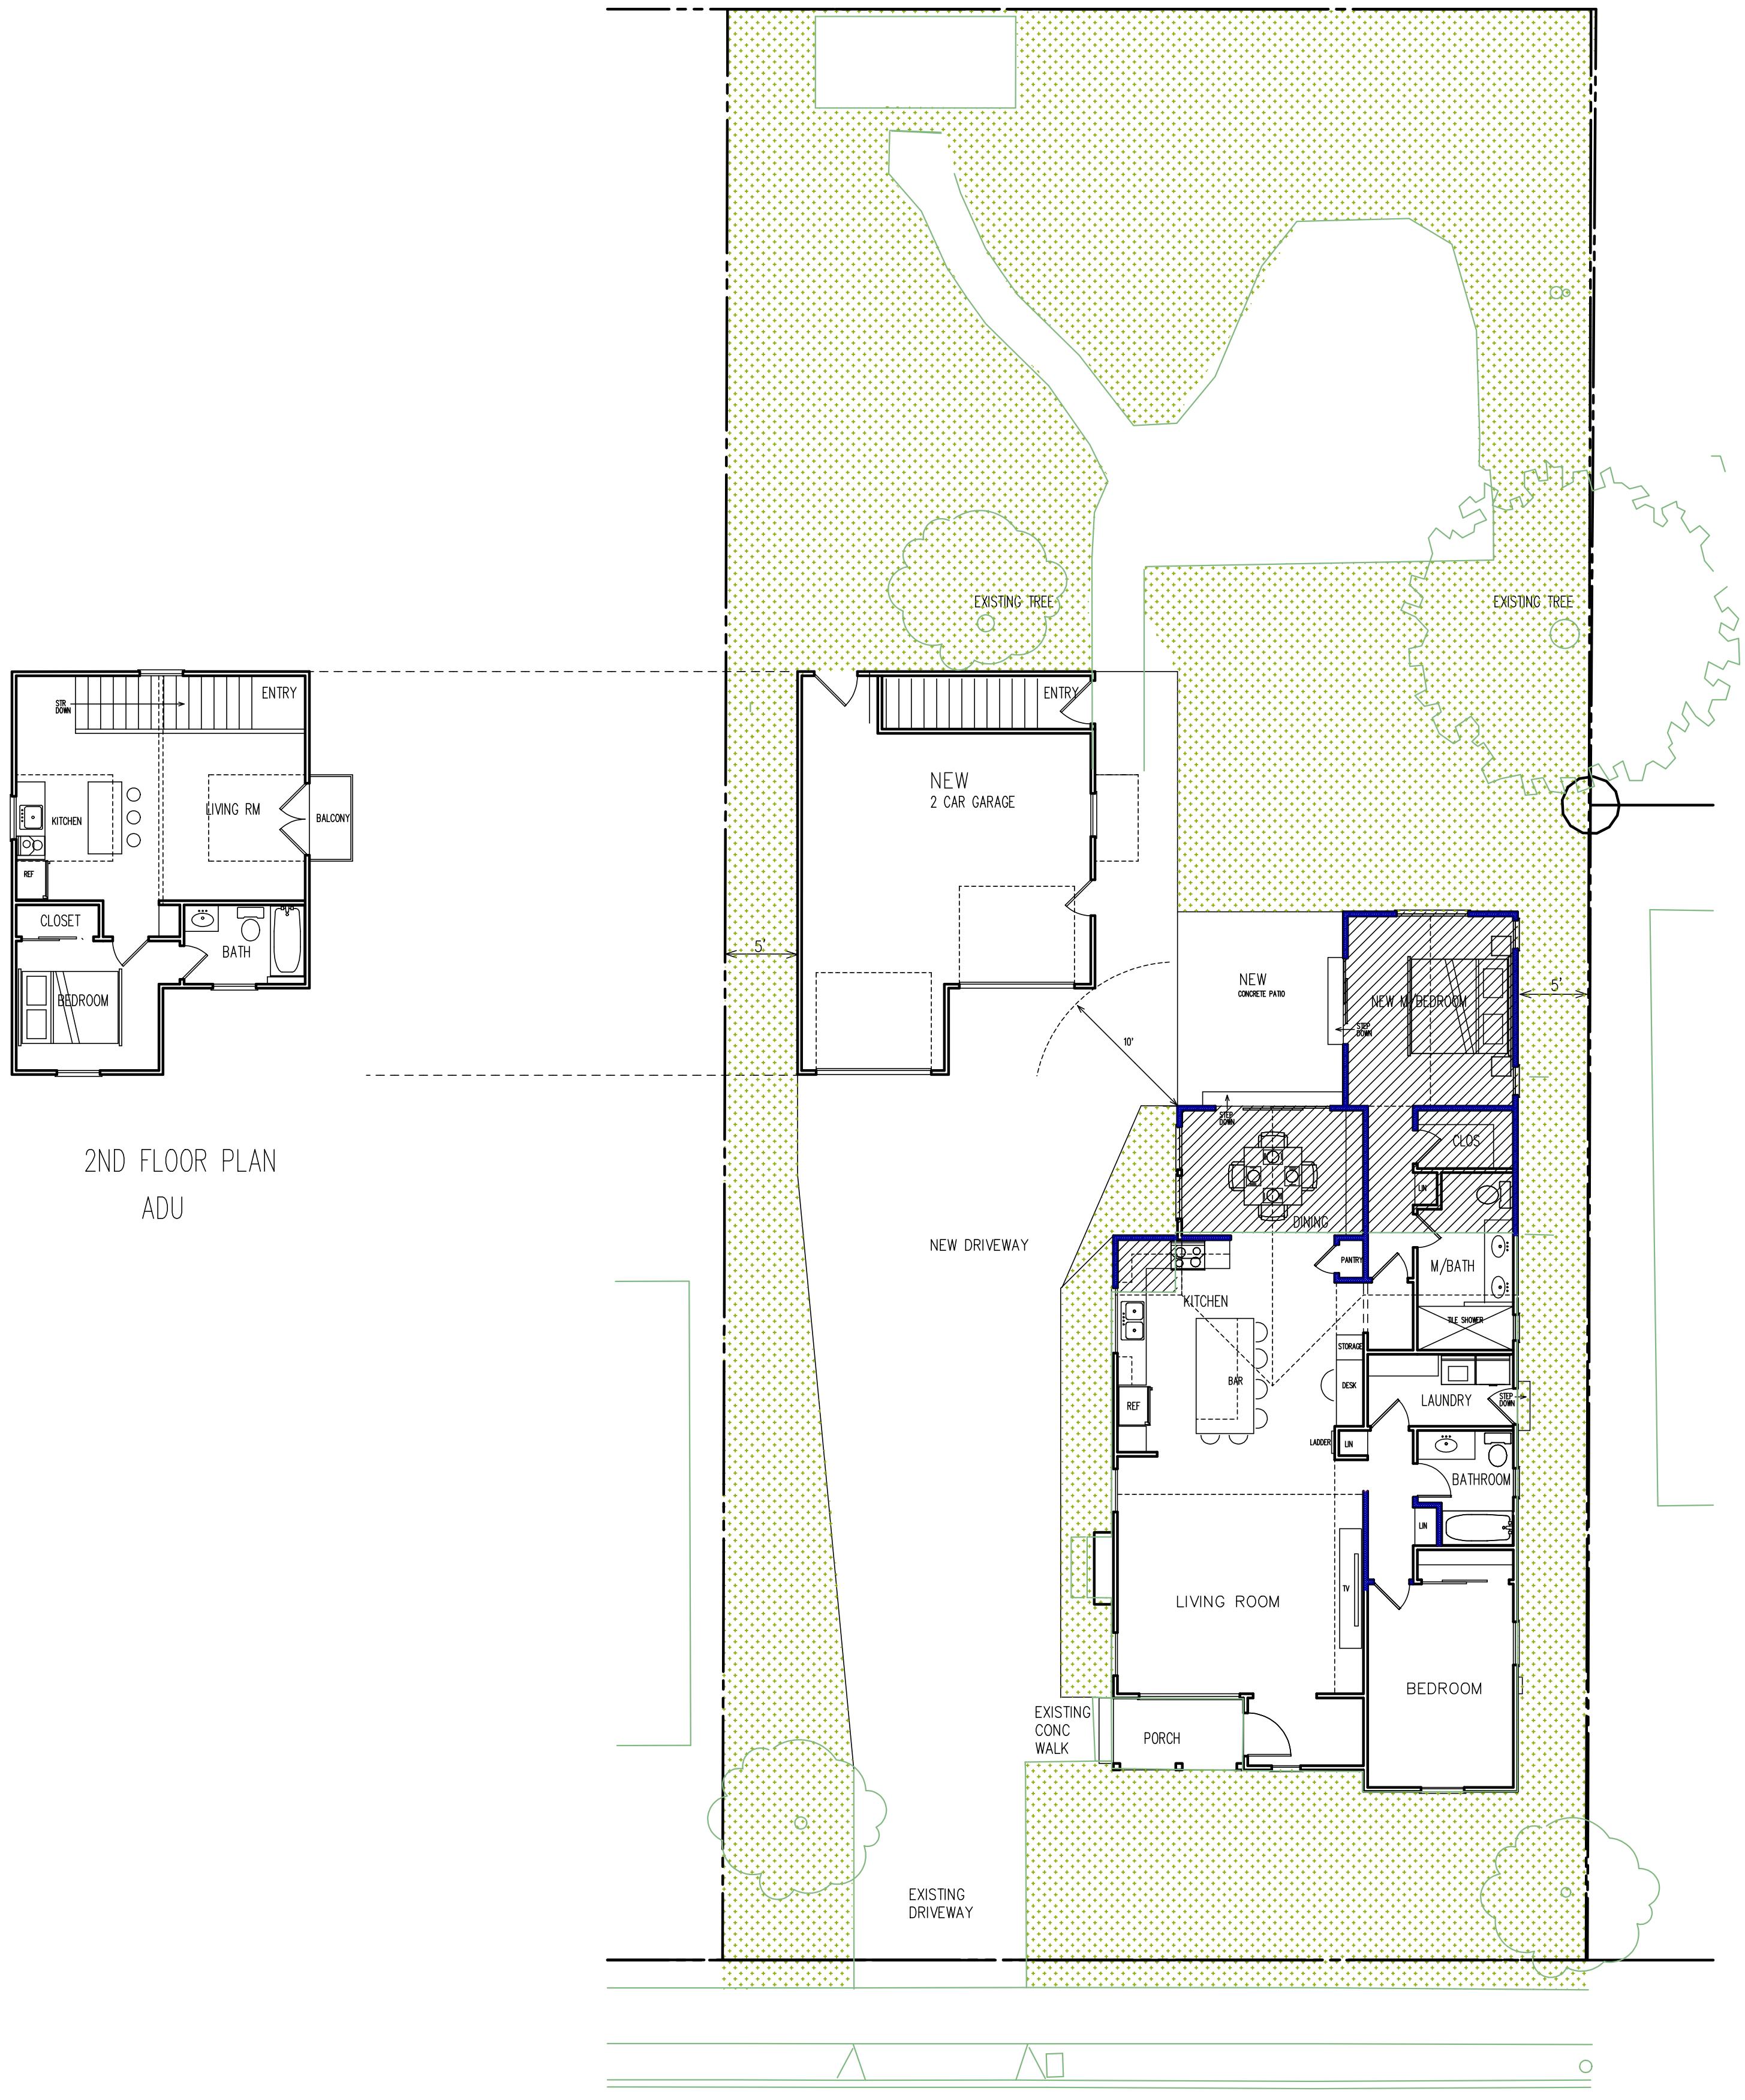

NEW SITE PLAN

site

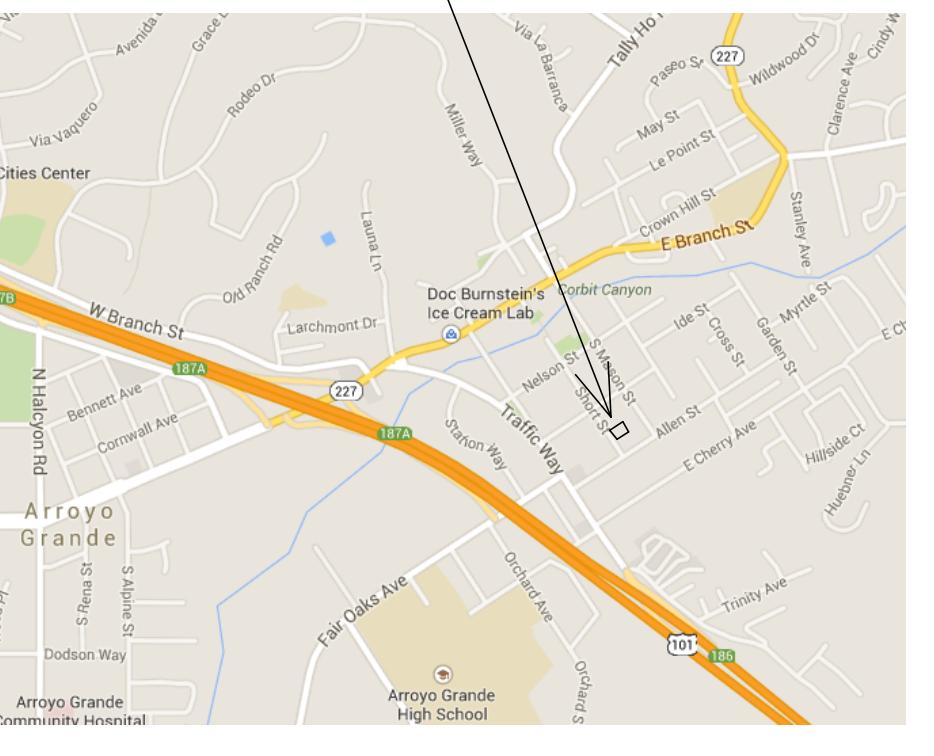

vicinity


Project Data

OWNER NAME: KARDEL HANS M
ZONING VILLAGE RESIDENTIAL
OCCUPANCY TYPE R-3
CONSTRUCTION TYPE VN
APN 007-544-019


PARCEL SIZE: 8,132 SF
YEAR BUILT: 1948
TOTAL NUMBER OF UNITS 1
EXISTING PARKING SPACES 2

EXISTING LIVING SPACE 927 SF.
EXISTING GARAGE 443 SF. TO BE REMOVED
EXISTING PORCH 45 SF.

PROPOSED ADDITION 356 SF.
PROPOSED GARAGE 453 SF
PROPOSED ADU ABOVE GARAGE 517

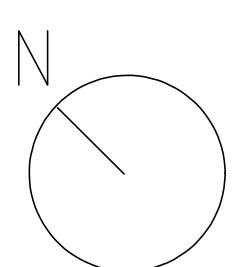


SCALE 1/8"=1'-0"

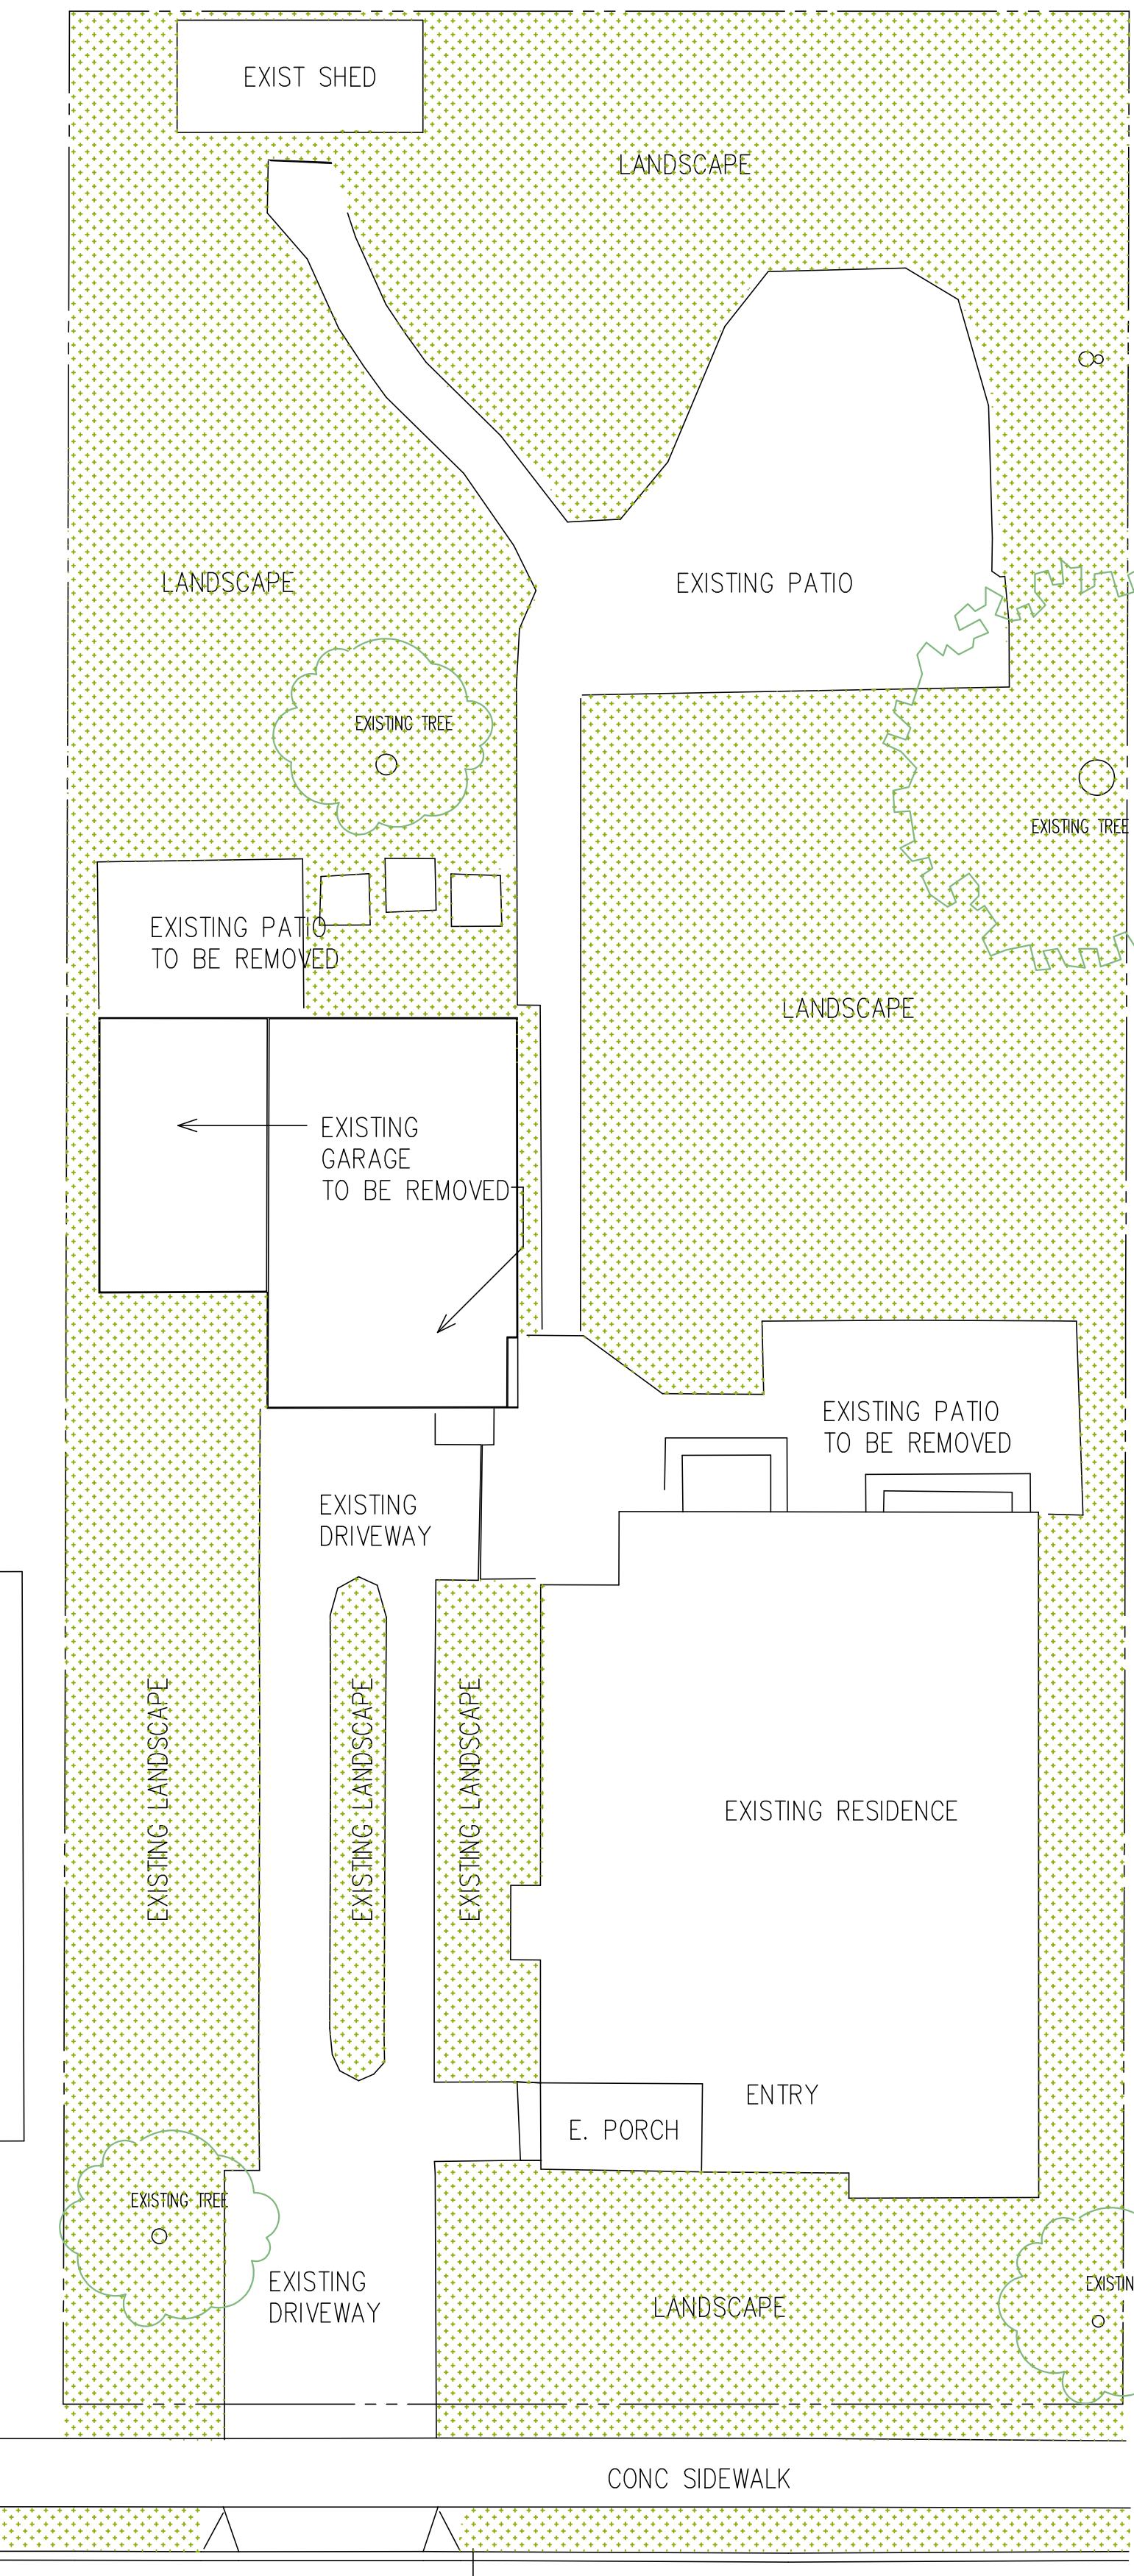

EXISTING SITE PLAN

CEBULLA ASSOCIATES
P.O. BOX 42
PISMO BEACH, CA 93448
PH(805) 440-5016
CEBULLAASSOCIATES.COM

PROJECT:
RESIDENCE ADDITION AND ADU
321 SHORT STREET
ARROYO GRANDE, CA.
OWNER
HANS KARDEL
321 SHORT STREET
ARROYO GRANDE, CA.








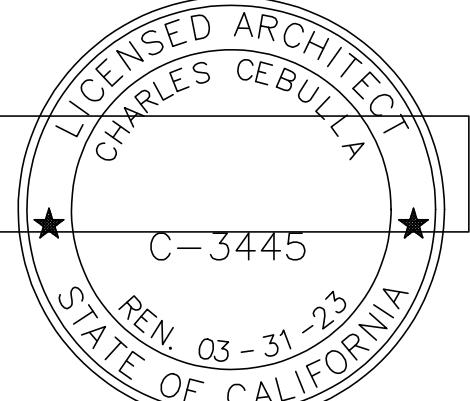


REVISIONS:
PLAN REVISION 10-20-23

JOB # 21129

DATE: 01-01-22

SHEET

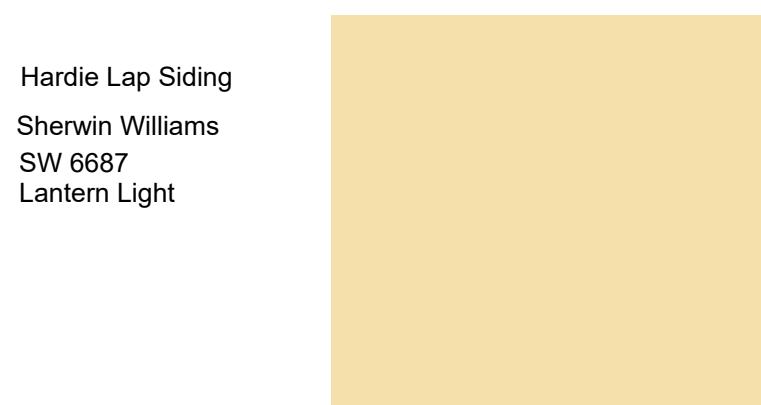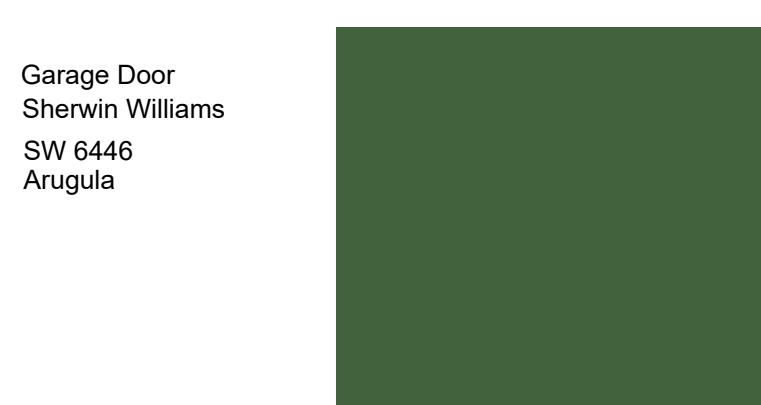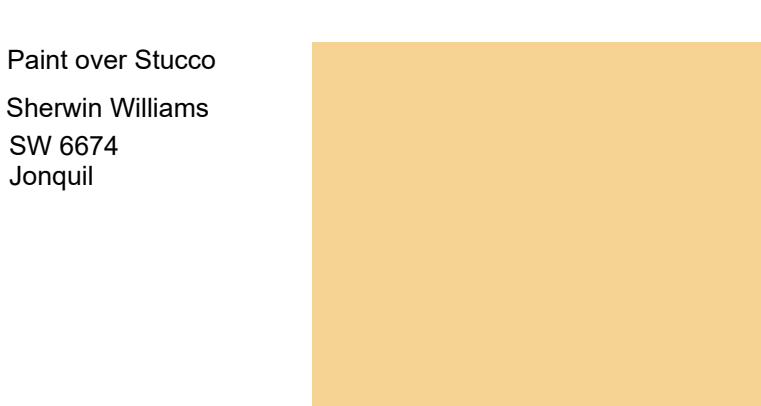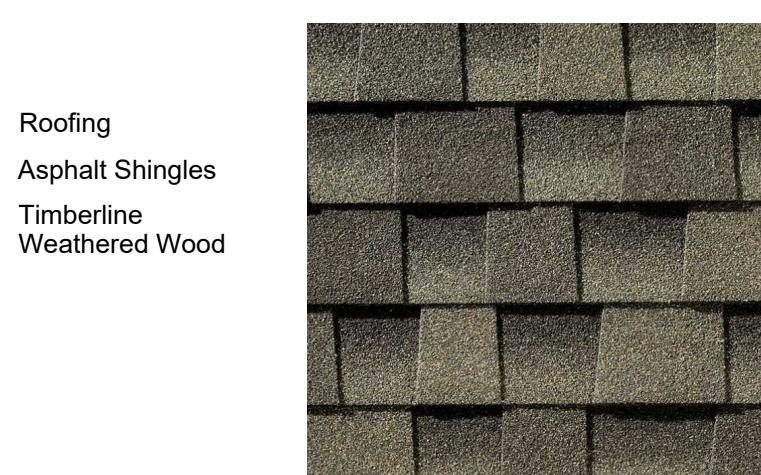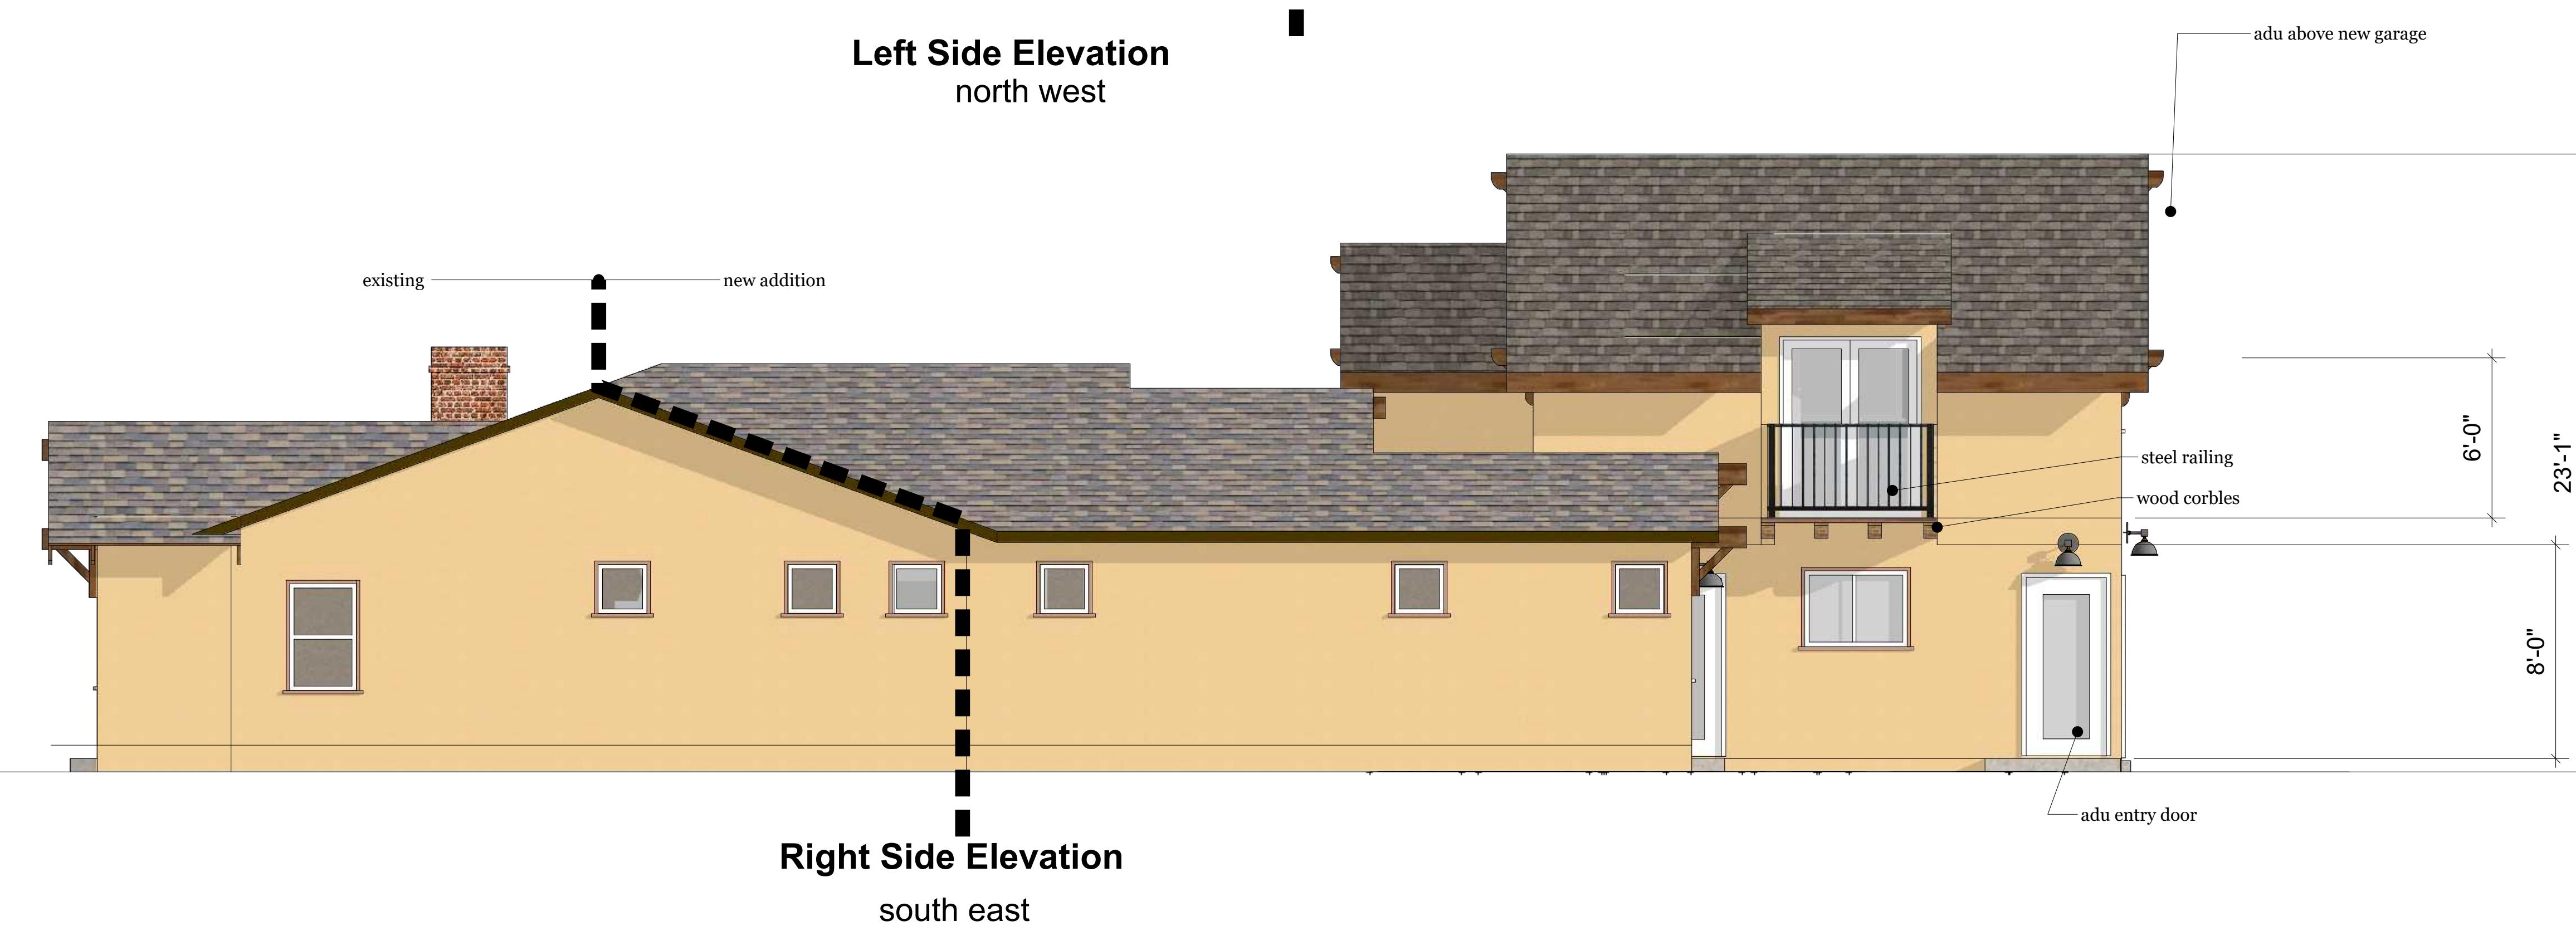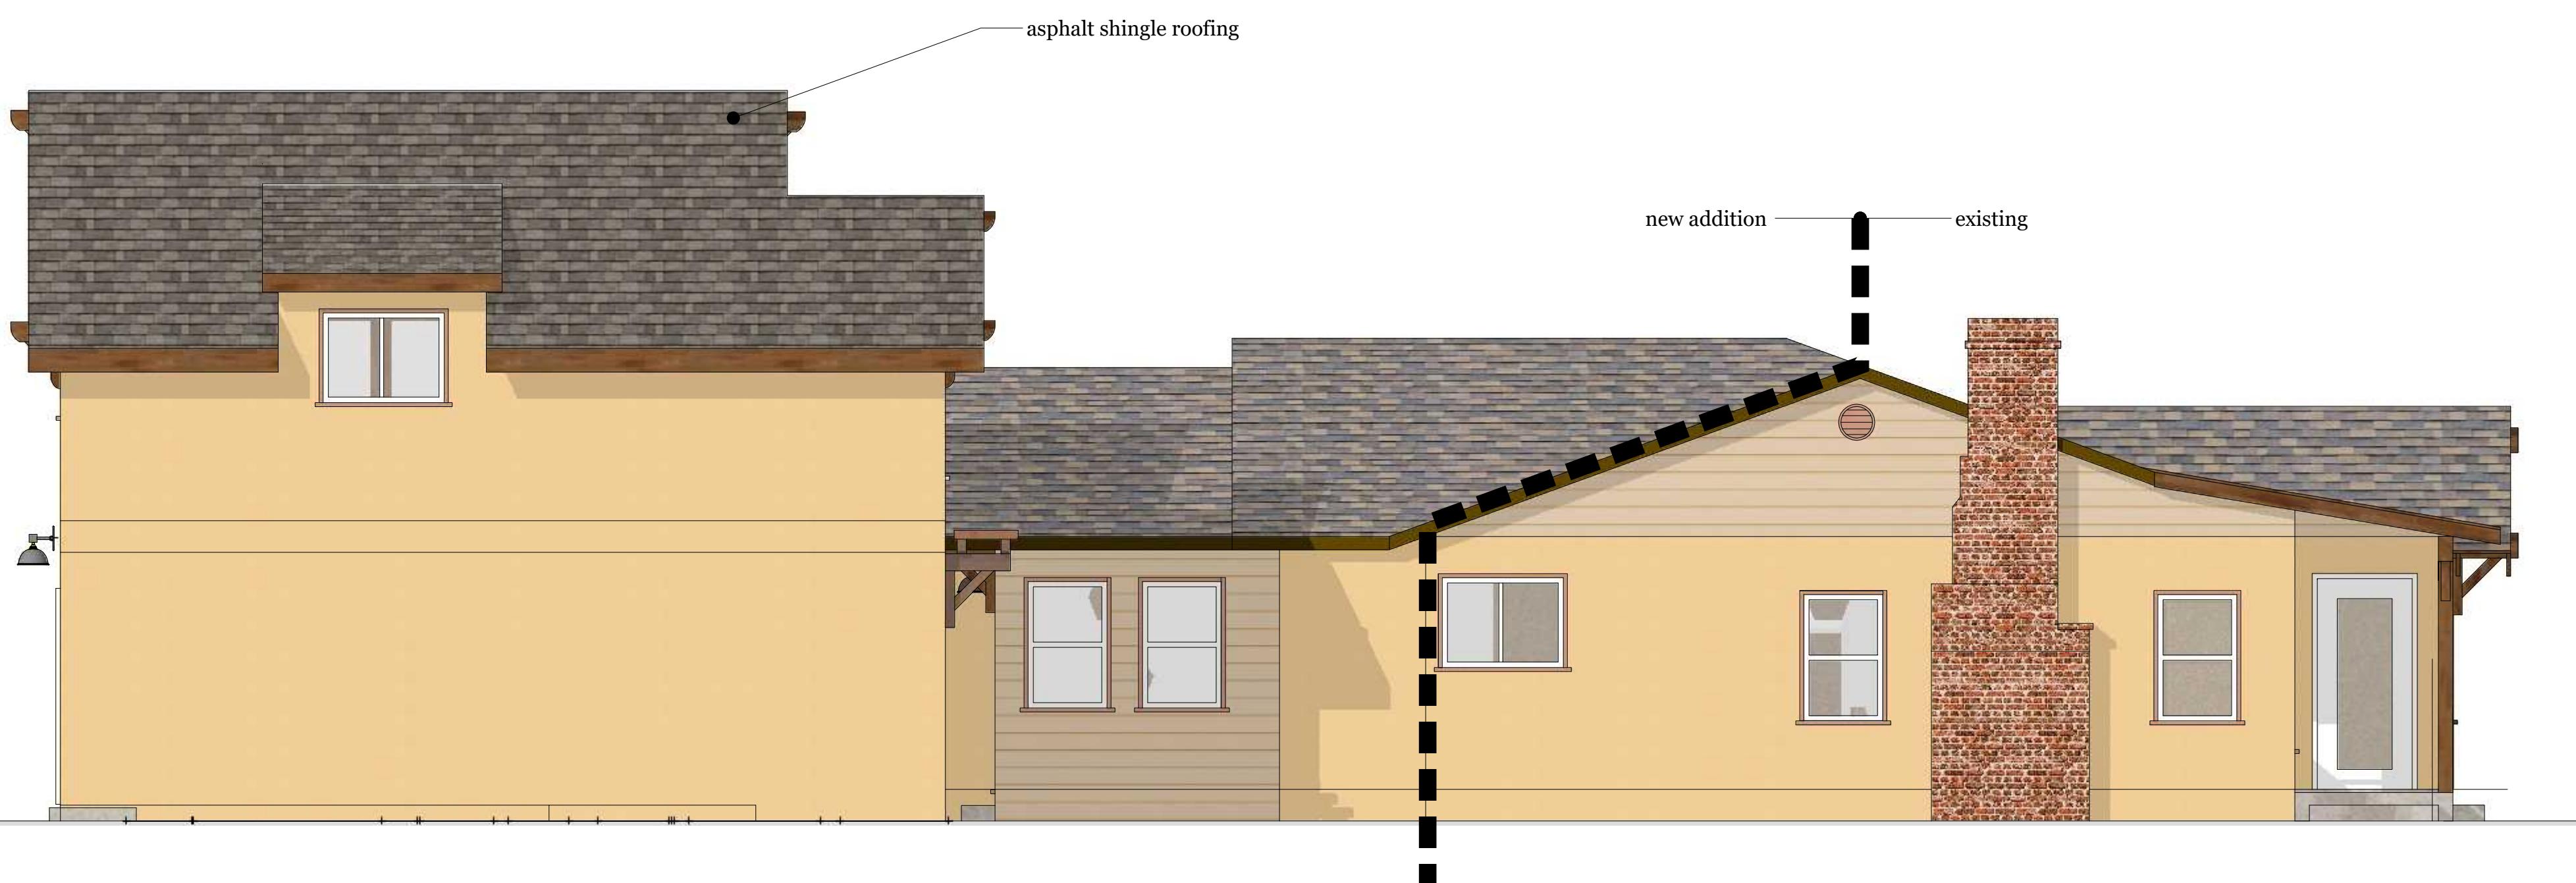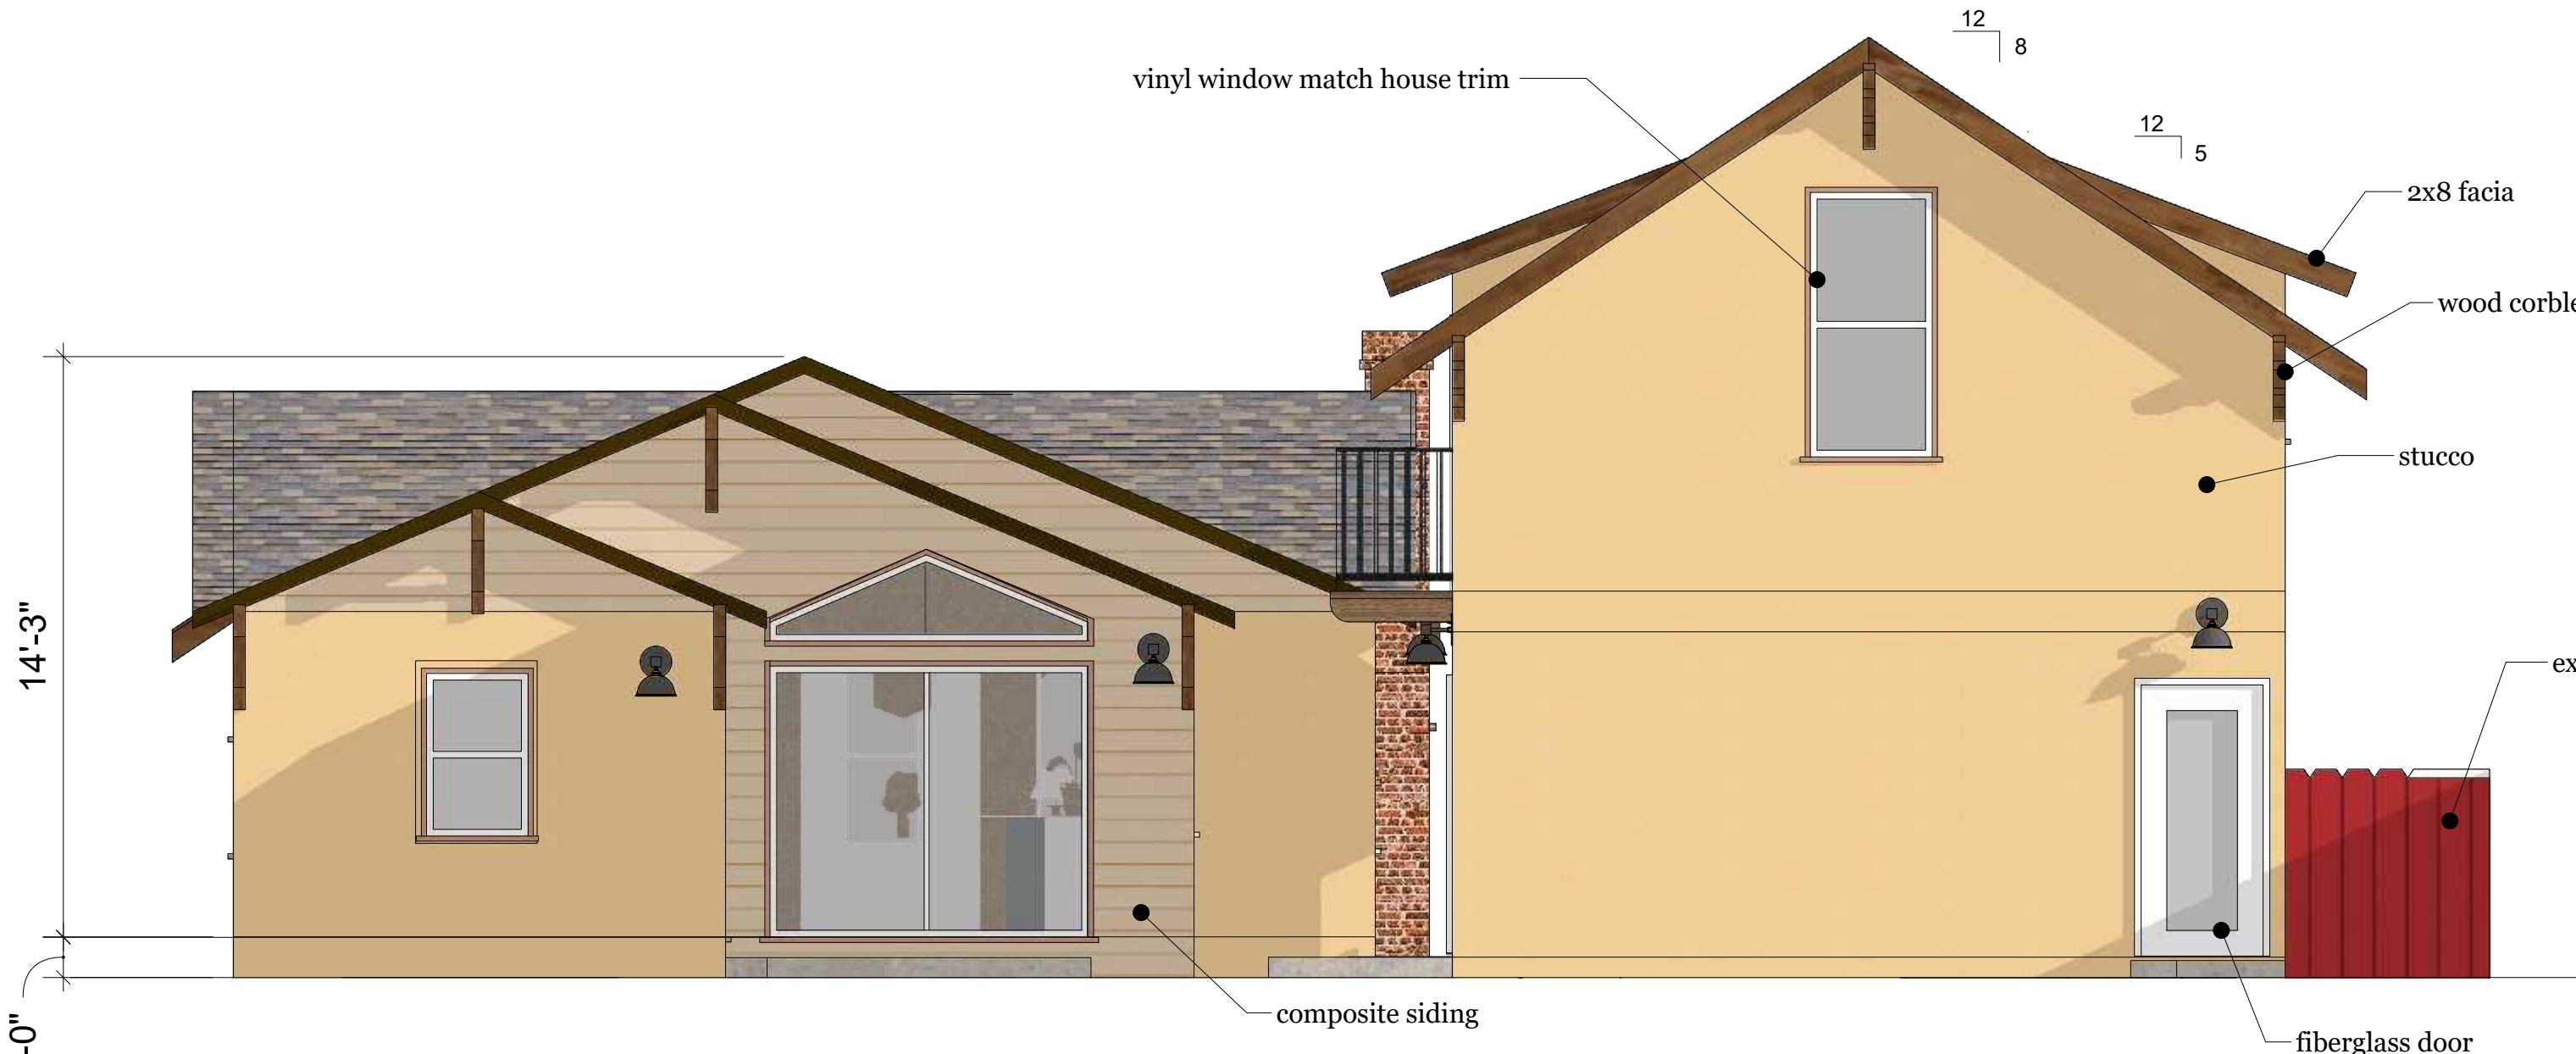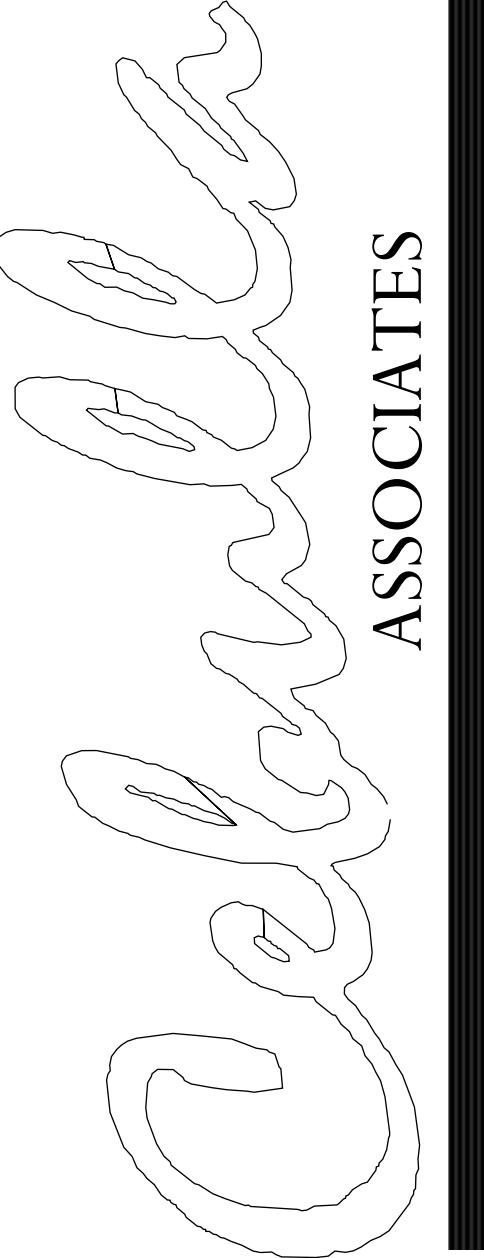

CEBULLA ASSOCIATES
P.O. BOX 42
PISMO BEACH, CA 93448
PH.(805) 440-5016
www.cebullaassociates.com

PROJECT:

OWNER:

REVISIONS:

JOB # 21101

DATE: 03 / 10 / 21

SHEET 2






back perspective



front perspective



left side perspective

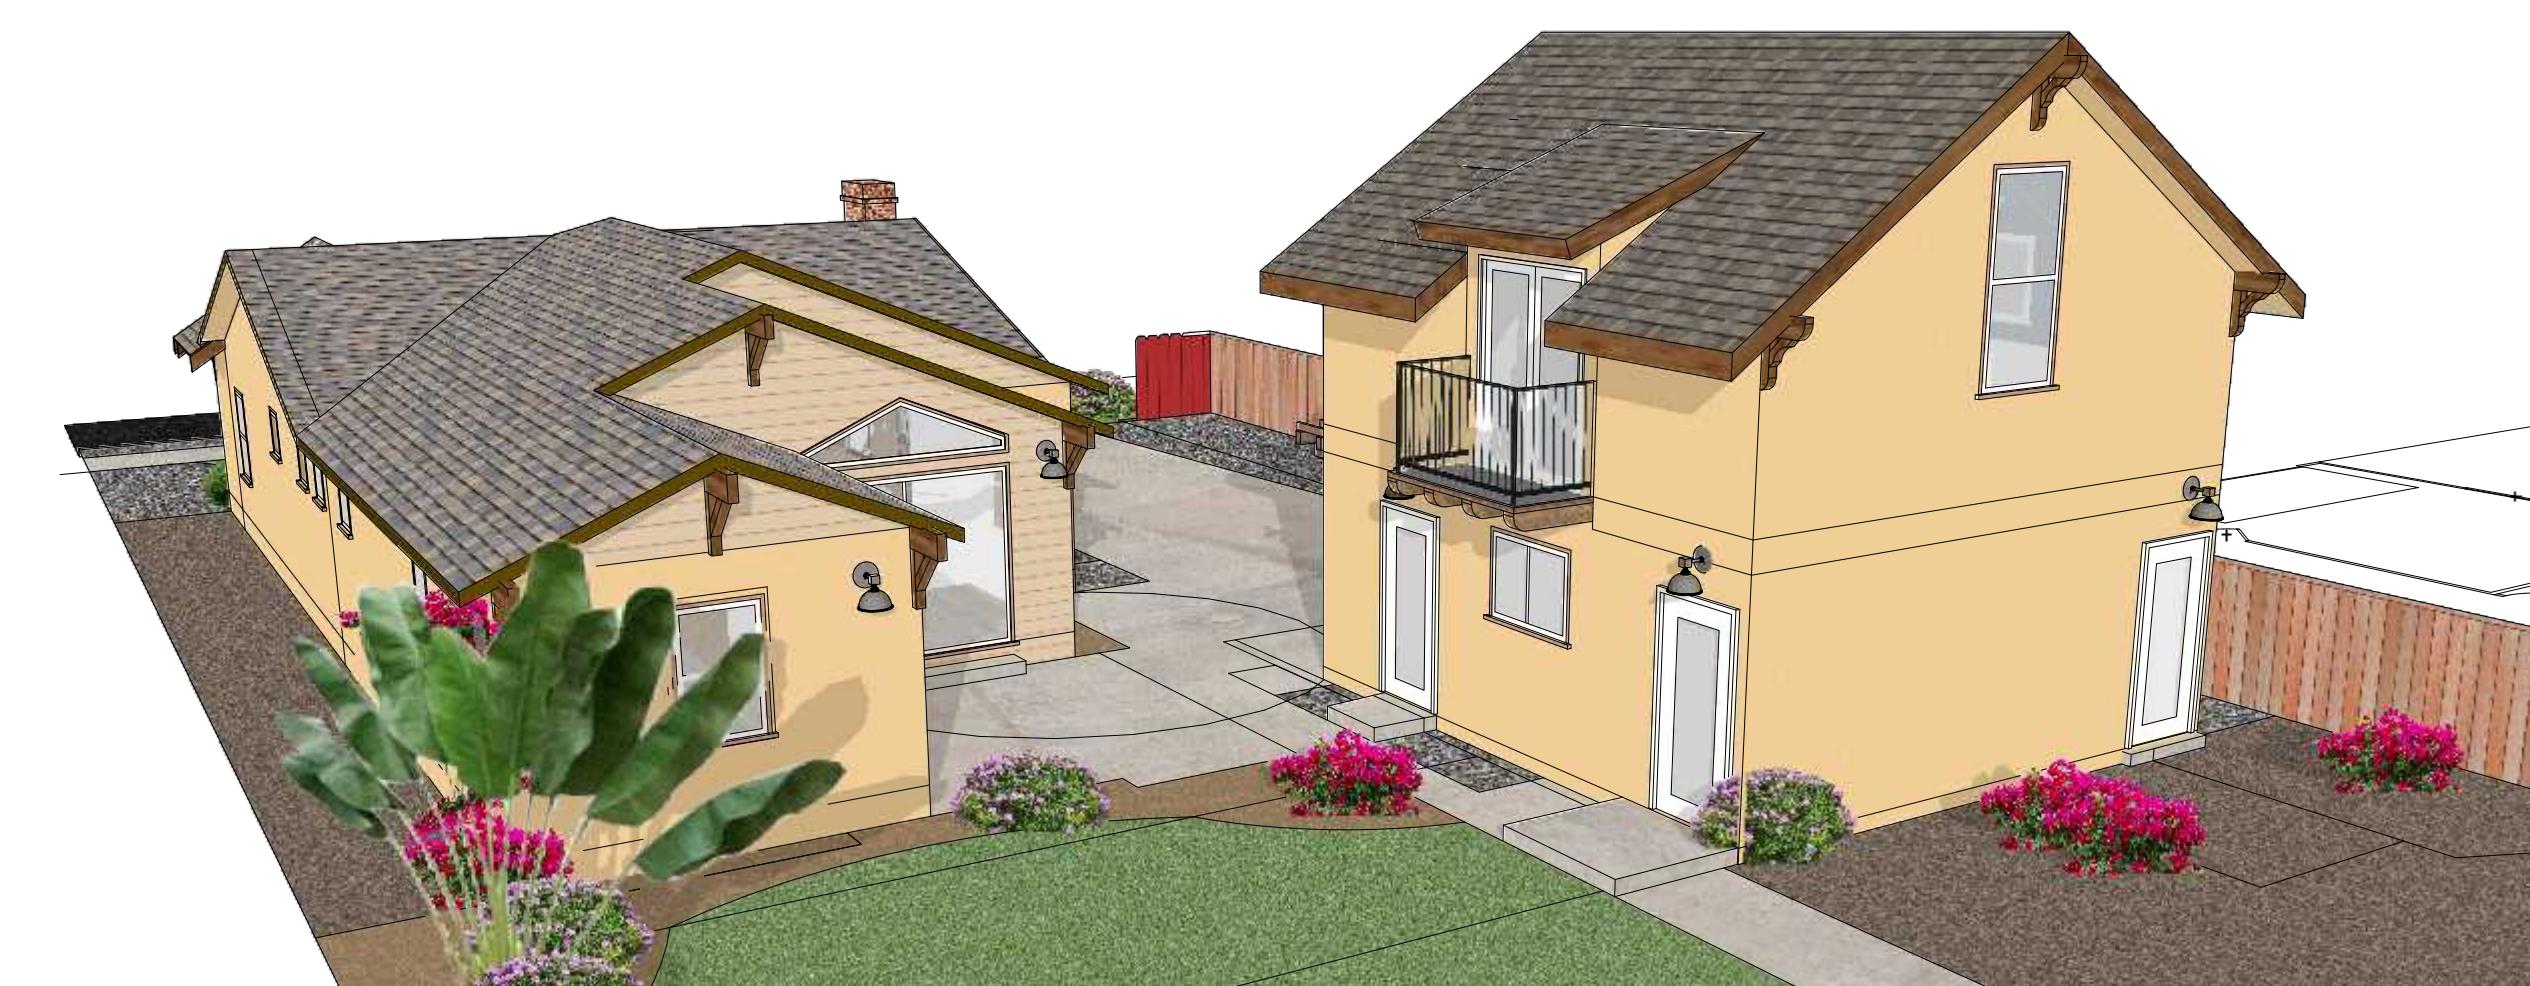

back perspective

CEBULLA ASSOCIATES

P.O. BOX 42
PISMO BEACH, CA 93448
PH.(805) 440-5016

www.cebullaassociates.com

PROJECT:

OWNER

REVISIONS:

JOB # 21101

DATE: 03 / 10 / 21

