

CITY OF ARROYO GRANDE 2023 SLURRY SEAL PROJECT			
AREA 1		AREAS 5 & 6	
Sheets 3-4	South Courtland Street	Sheet 10	Hidden Oak Road
Sheet 3	Strawberry Avenue Blackberry Avenue		Quail Ridge Court Village Glen Drive
Sheet 4	Huckleberry Avenue	AREA 7	
	Cedar Street	Sheet 11	Ridgeview Way White Court
	Loganberry Avenue		AREA 8
	Blueberry Avenue	Sheet 12	Pearwood Avenue
	Raspberry Avenue		AREA 9
	Sheet 5	Cranberry Street	Sheet 13
Boysenberry Street			
Seabright Avenue			
AREA 2		AREA 10	
Sheets 6-7	El Camino Real	Sheet 14	James Way
AREA 3		AREA 11	
Sheet 8	Los Ciervos Court	Sheet 15	East Grand Avenue West Branch Street East Branch Street
	Puesta Del Sol		
	Vista Drive		
	Aliso	AREA 12	
	Castillo Court	Sheet 16	Orchard Street West Cherry Avenue
	Paraiso Court		
	Rosemary Court	Sheet 17	Castillo Del Mar South Via Avante Court South Via Firenze Court North Via Firenze Court South Via Belmonte Court North Via Belmonte Court
La Canada			
AREA 4			
Sheet 9	Rosemary Lane		
	Sombrillo		
	Salida Del Sol		



Pavement Engineering Inc.

You can ride on our reputation

Corporate Office: 3485 Sacramento Drive, Suite A
San Luis Obispo, CA 93401
805.781.2265

2023 SLURRY SEAL PROJECT
PW 2022-06

CITY OF ARROYO GRANDE, CALIFORNIA

SCALE: NTS

DRAWN BY: CM

CHECKED BY: JR

RECORD DWG.:

TITLE SHEET


1 OF 17

DRAWING NO.


220325-01


NOTES:

1. RECOMPACT LOOSENED MATERIAL AT SURFACE. IF CONTRACTOR DISTURBS MORE THAN 1-1/2" OF MATERIAL, SUBGRADE SHALL BE RECOMPACTED TO 95% R.C.
2. HMA MAY BE REPLACED IN A SINGLE 4" LIFT IF REPAIR IS LOCATED UNDER AN OVERLAY.

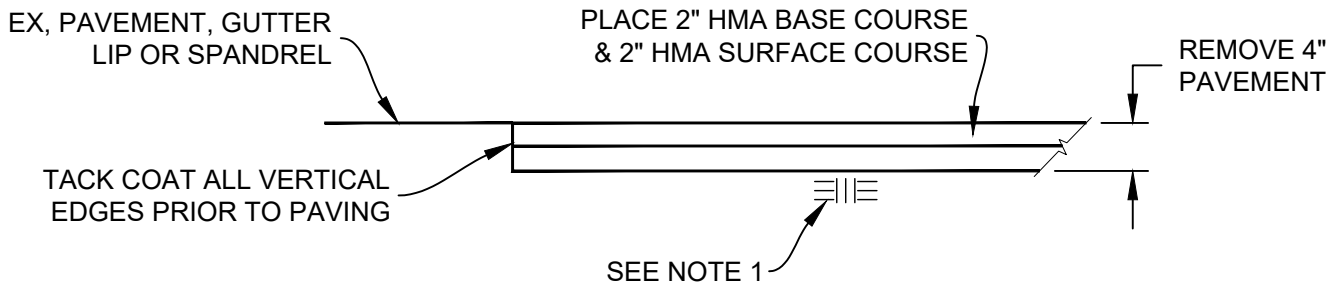

REMOVE & REPLACE 4" HMA
NTS



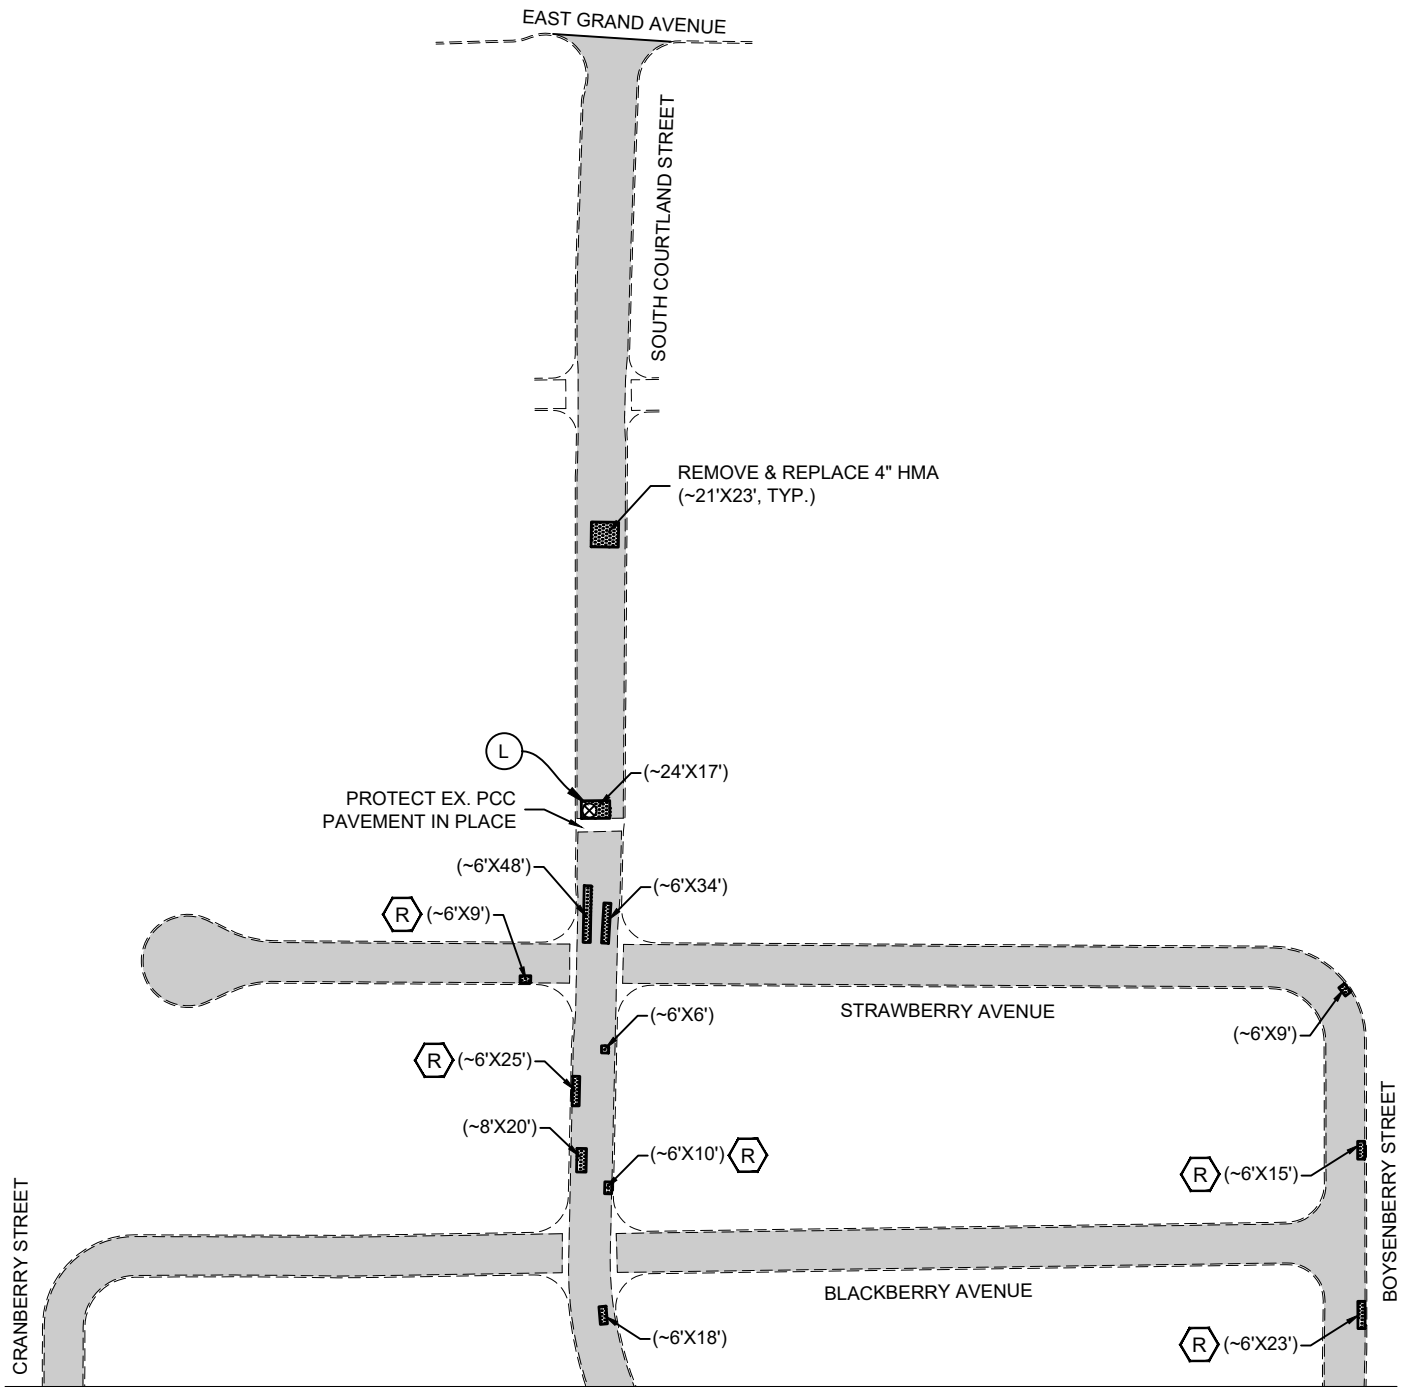


 Pavement Engineering Inc. <i>You can ride on our reputation</i>		
Corporate Office: 3485 Sacramento Drive, Suite A San Luis Obispo, CA 93401 805.781.2265		
2023 SLURRY SEAL PROJECT PW 2022-06		
CITY OF ARROYO GRANDE, CALIFORNIA		
SCALE: NTS	DETAILS	2 OF 17
DRAWN BY: CM		DRAWING NO.
CHECKED BY: JR		220325-01
RECORD DWG.:		



MATCHLINE - SEE SHEET 4



LEGEND

-  CRACK SEAL & SLURRY SEAL (TYPE II)
-  REMOVE & REPLACE 4" HMA
-  PRUNE & REMOVE TREE ROOTS
-  LOWER UTILITY PRIOR TO COLD PLANE
-  WATER VALVE

PE Pavement Engineering Inc.
You can ride on our reputation

Corporate Office: 3485 Sacramento Drive, Suite A
 San Luis Obispo, CA 93401
 805.781.2265


2023 SLURRY SEAL PROJECT
 PW 2022-06

CITY OF ARROYO GRANDE, CALIFORNIA





SCALE: NTS
 DRAWN BY: CM
 CHECKED BY: JR
 RECORD DWG.:

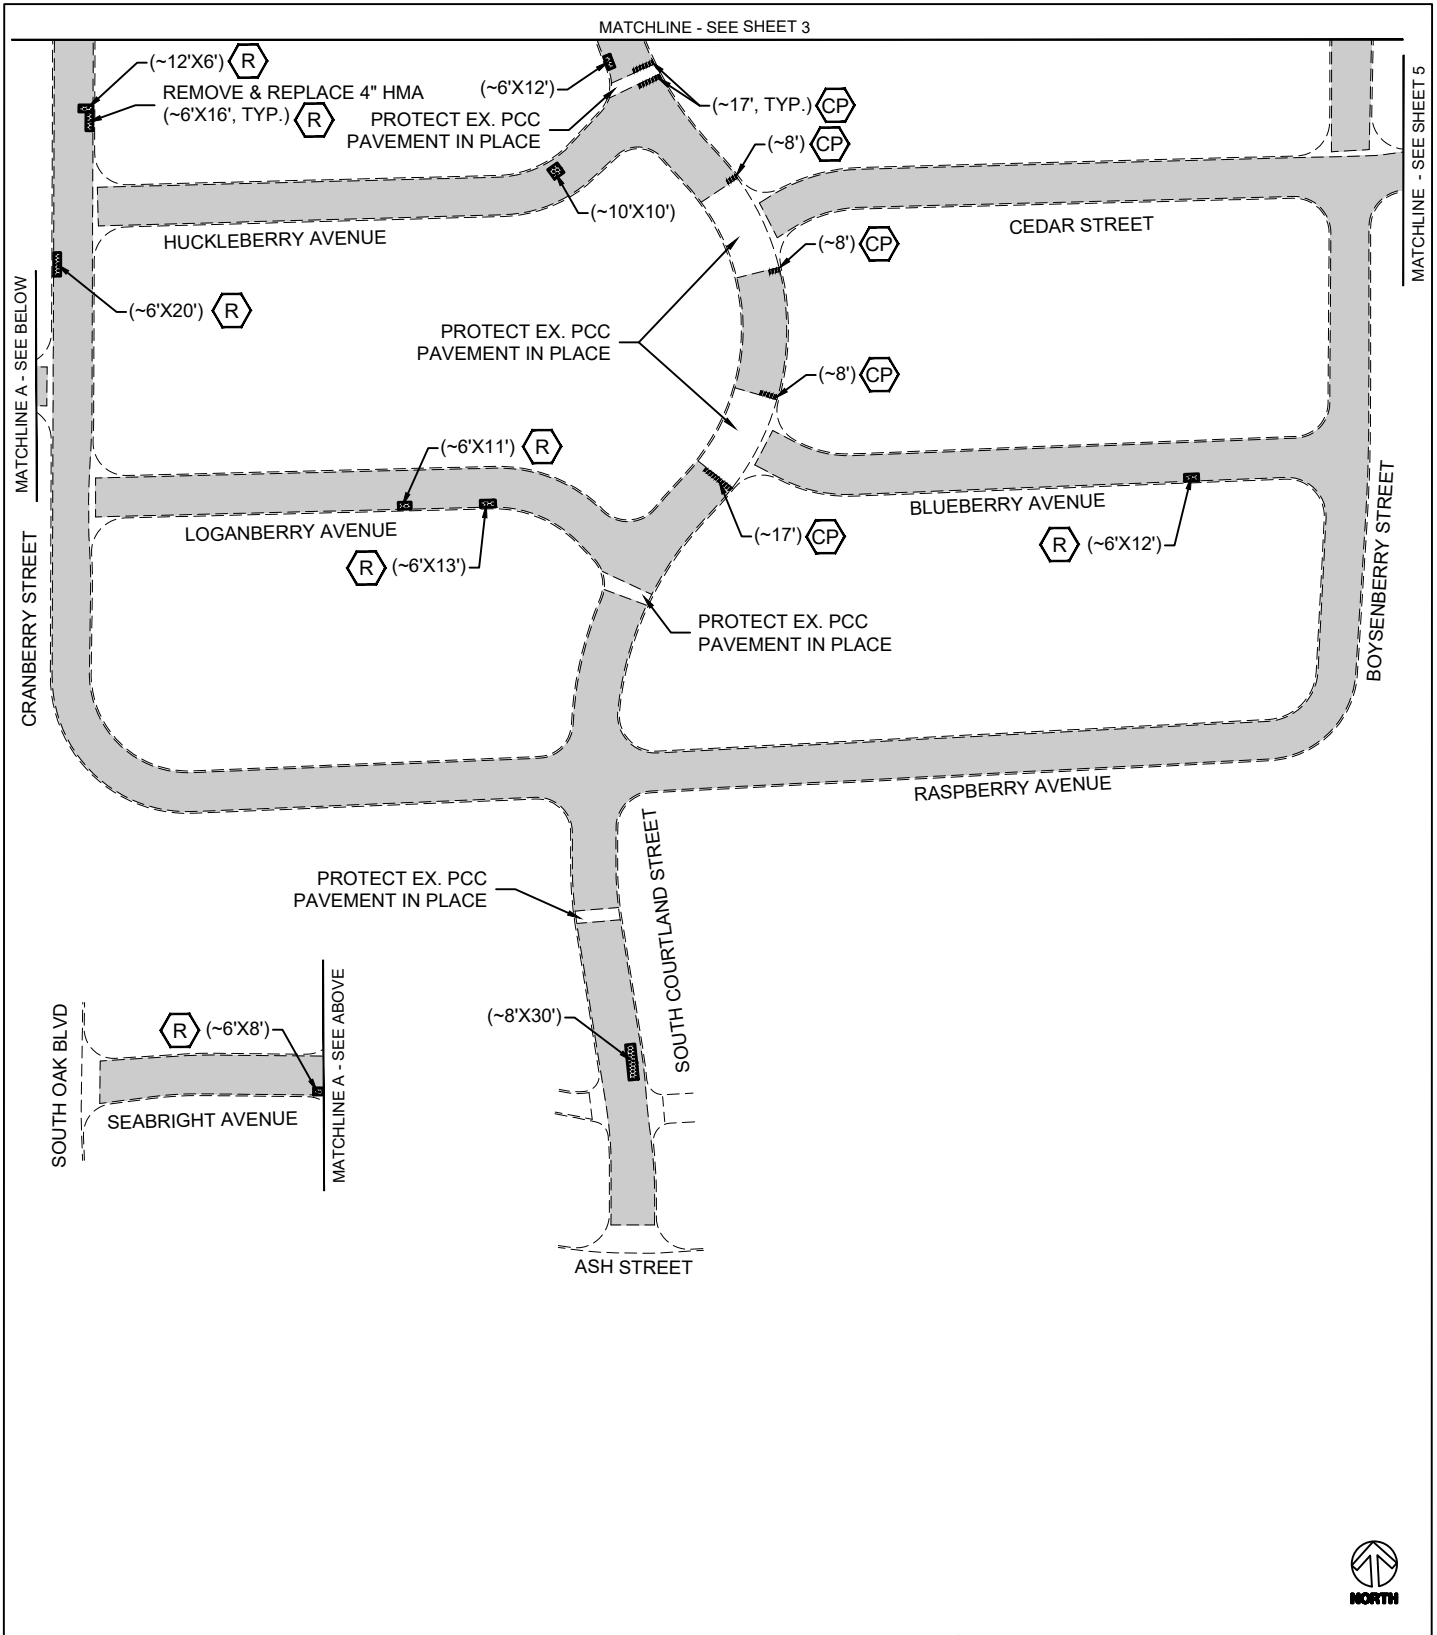AREA 1

3 OF 17
 DRAWING NO.
 220325-01



LEGEND

-  CRACK SEAL & SLURRY SEAL (TYPE II)
-  REMOVE & REPLACE 4" HMA
-  PRUNE & REMOVE TREE ROOTS
-  COLD PLANE LIP OF PAVEMENT FLUSH W/ PCC EDGE

PE Pavement Engineering Inc.
You can ride on our reputation

Corporate Office: 3485 Sacramento Drive, Suite A
 San Luis Obispo, CA 93401
 805.781.2265

2023 SLURRY SEAL PROJECT
 PW 2022-06



CITY OF ARROYO GRANDE, CALIFORNIA

SCALE: NTS
 DRAWN BY: CM
 CHECKED BY: JR
 RECORD DWG.:



AREA 1

4 OF 17
 DRAWING NO.
 220325-01

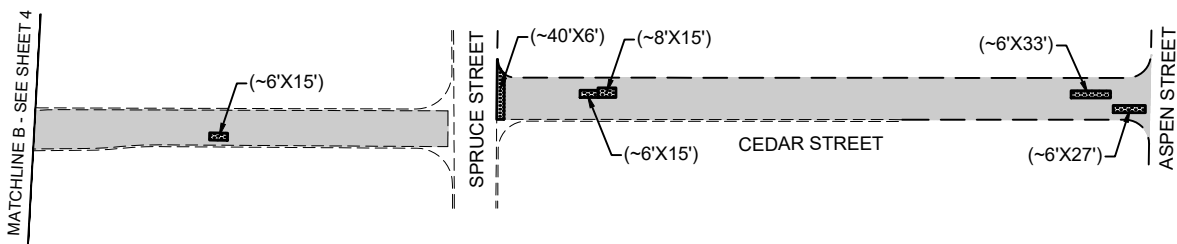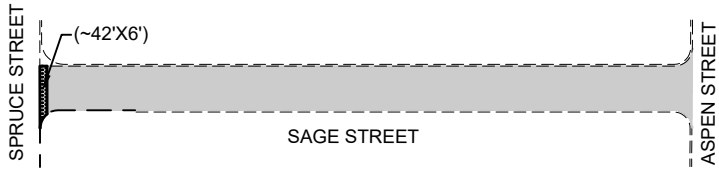



LEGEND

-  CRACK SEAL & SLURRY SEAL (TYPE II)
-  REMOVE & REPLACE 4" HMA


PE Pavement Engineering Inc.
You can ride on our reputation

Corporate Office: 3485 Sacramento Drive, Suite A
 San Luis Obispo, CA 93401
 805.781.2265


2023 SLURRY SEAL PROJECT
 PW 2022-06

CITY OF ARROYO GRANDE, CALIFORNIA

SCALE: NTS	AREA 1	5 OF 17
DRAWN BY: CM		DRAWING NO.
CHECKED BY: JR		220325-01
RECORD DWG.:		

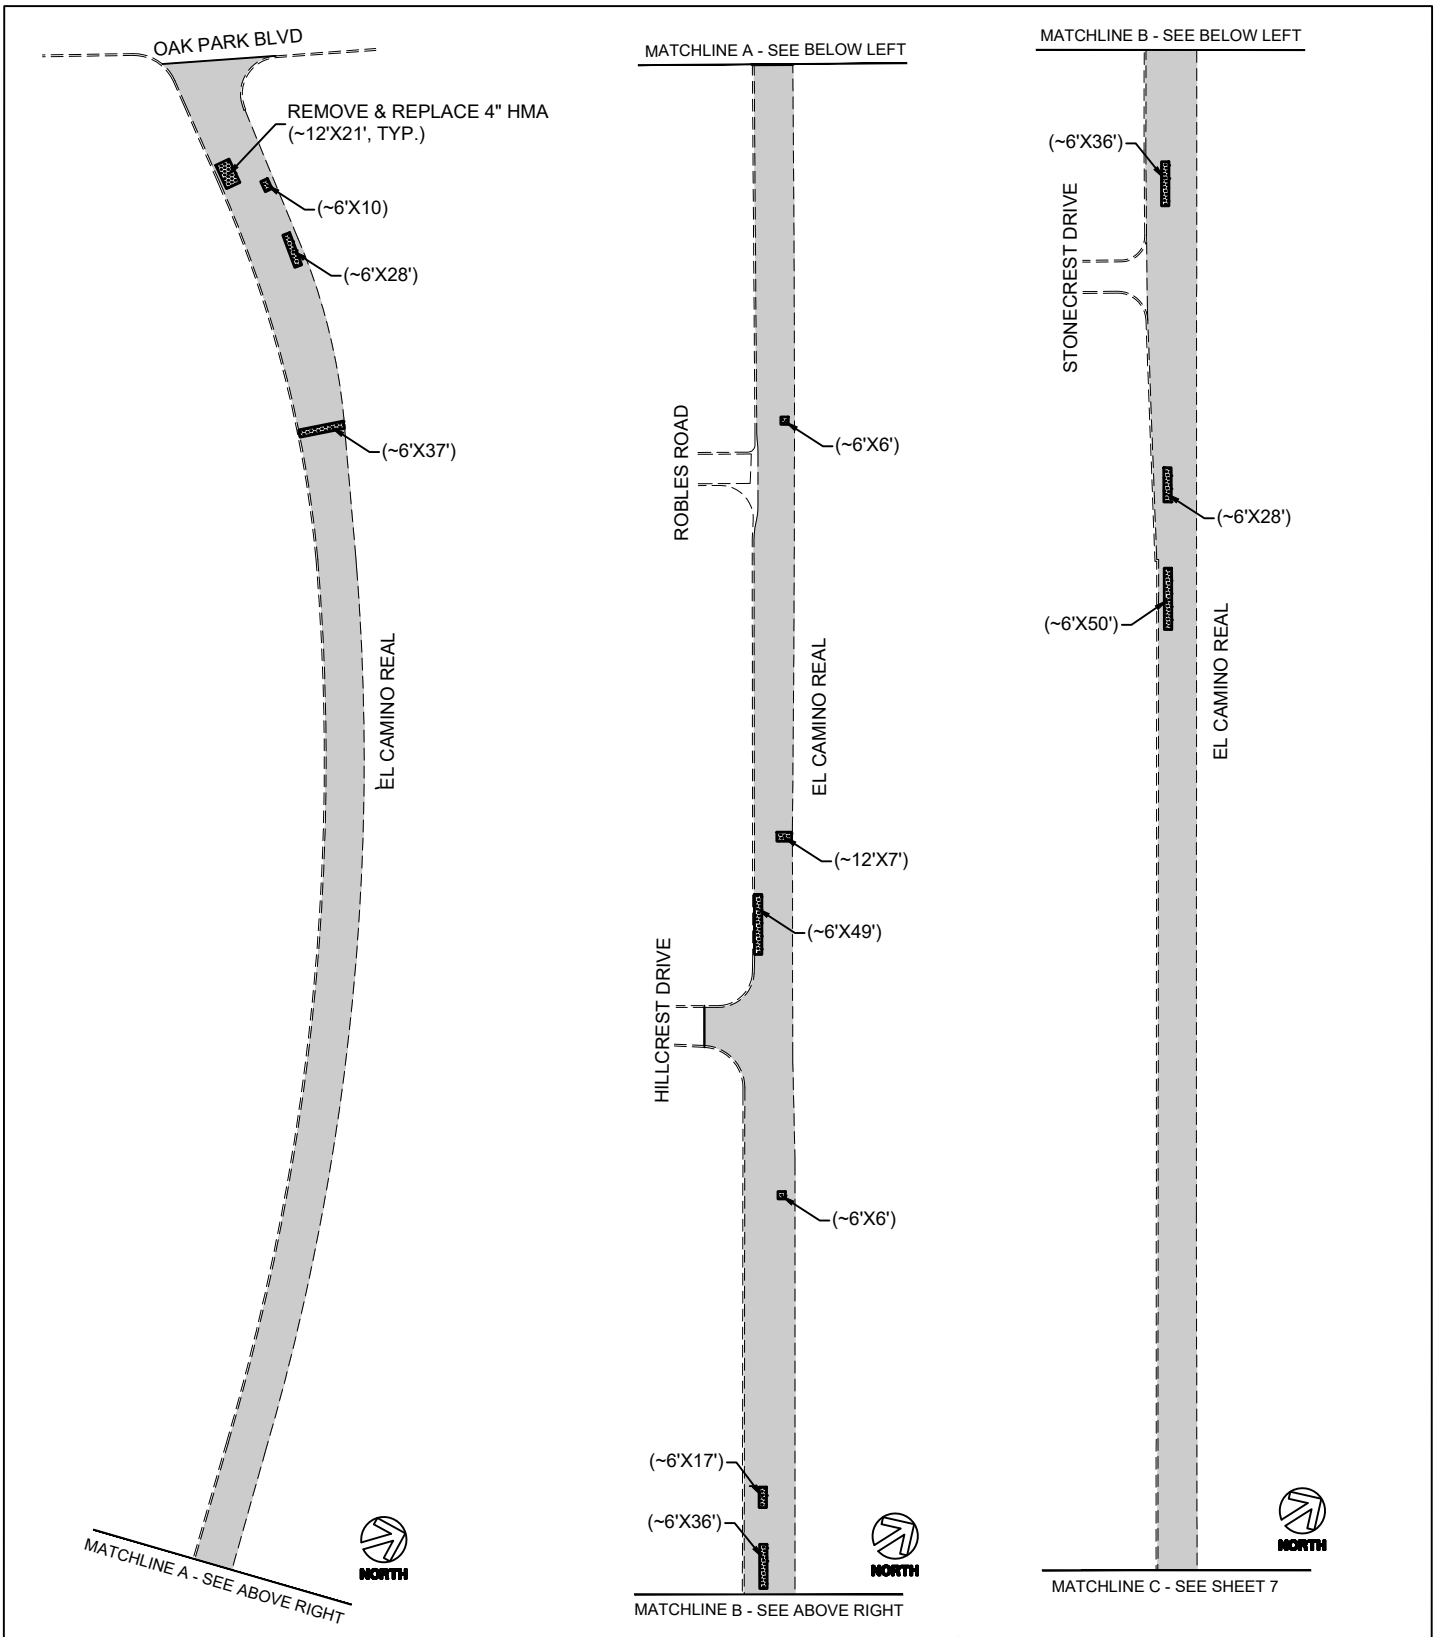

LEGEND

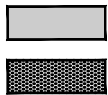

CRACK SEAL & SLURRY SEAL (TYPE II)
 REMOVE & REPLACE 4" HMA



Pavement Engineering Inc.

You can ride on our reputation

Corporate Office: 3485 Sacramento Drive, Suite A
 San Luis Obispo, CA 93401
 805.781.2265


**2023 SLURRY SEAL PROJECT
 PW 2022-06**

CITY OF ARROYO GRANDE, CALIFORNIA





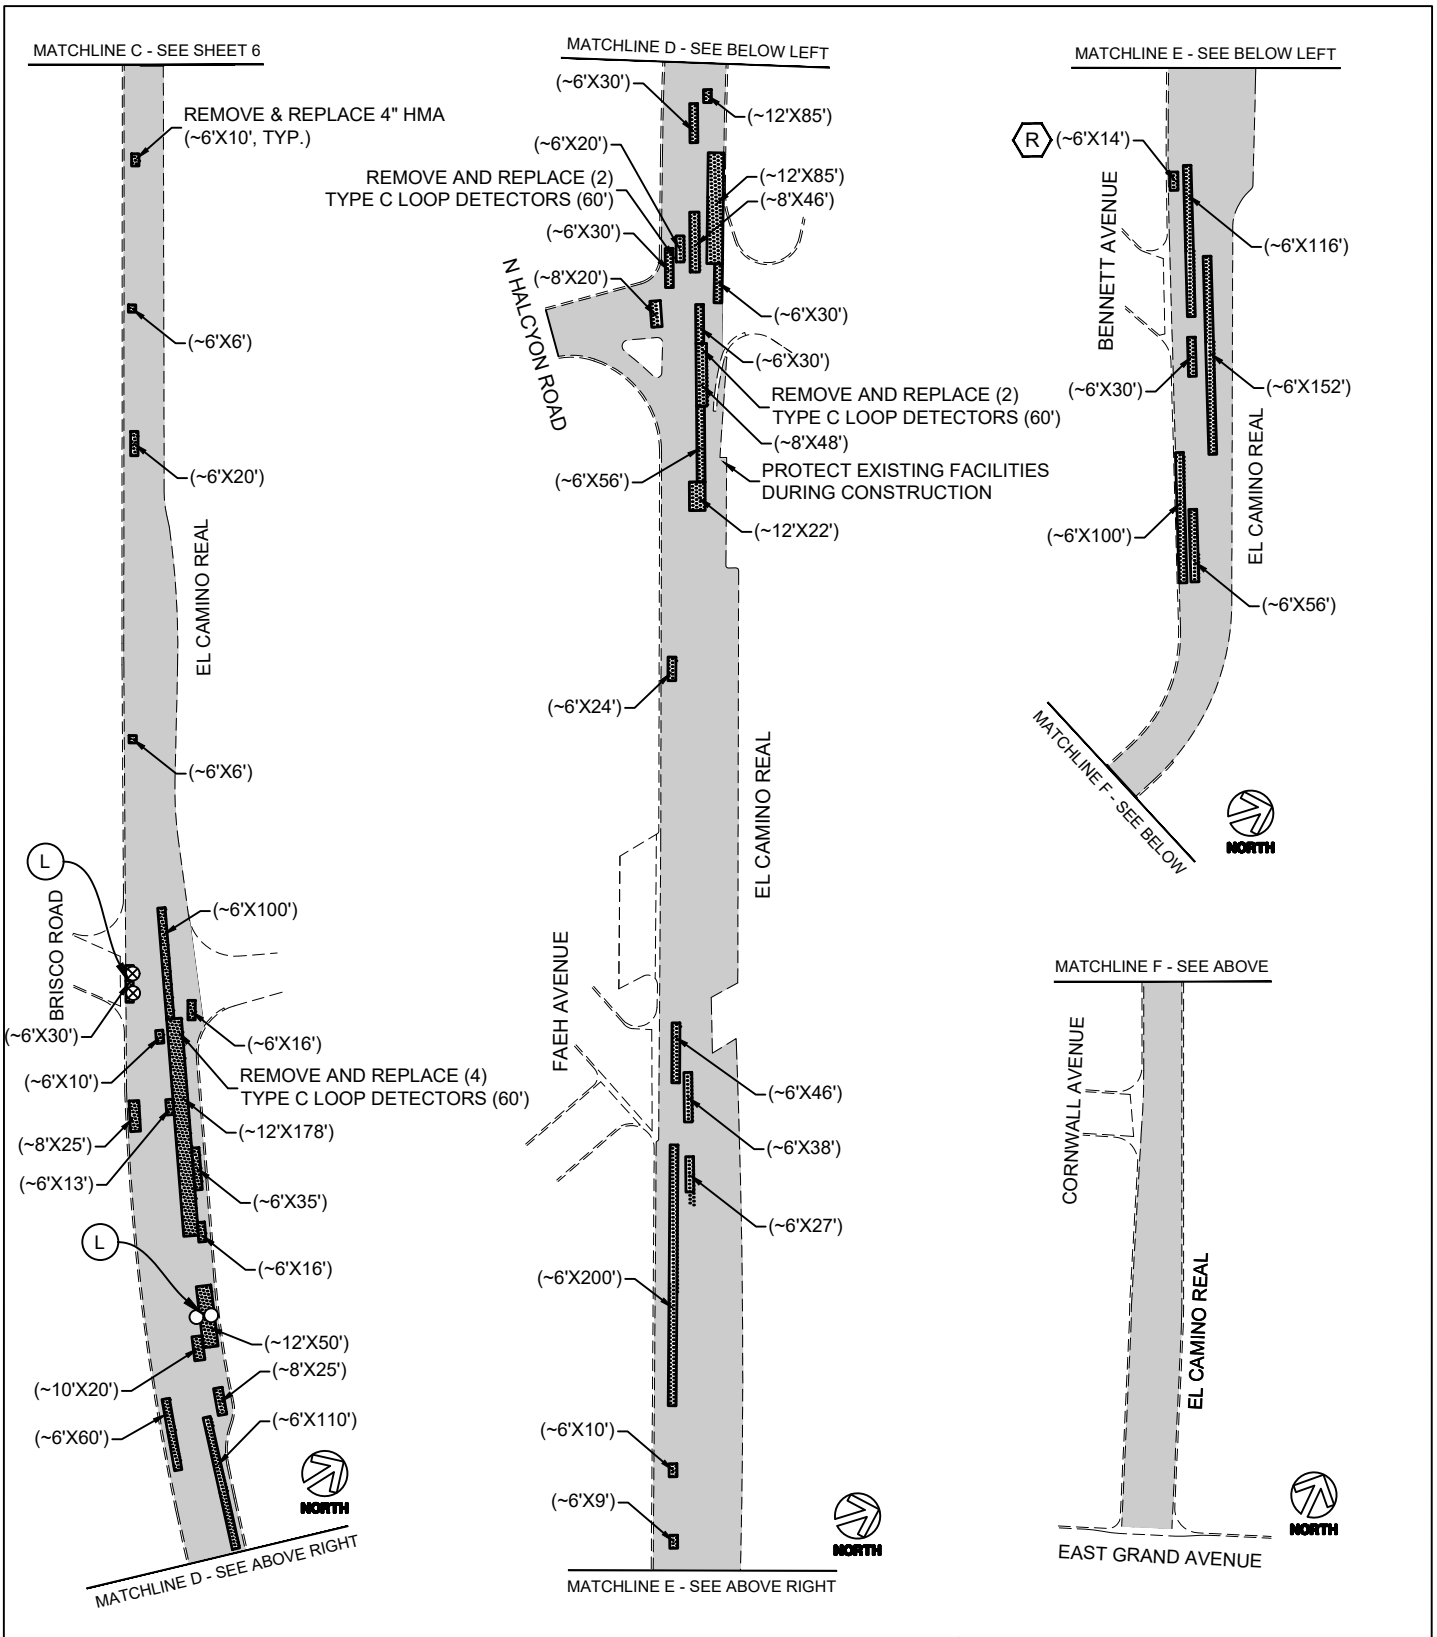

SCALE: NTS
 DRAWN BY: CM
 CHECKED BY: JR
 RECORD DWG.:

AREA 2

6 OF 17
 DRAWING NO.
 220325-01



LEGEND

- | | | | |
|---|------------------------------------|---|---------------------|
|  | CRACK SEAL & SLURRY SEAL (TYPE II) |  | WATER VALVE |
|  | REMOVE & REPLACE 4" HMA |  | LOOP DETECTOR COVER |
|  | PRUNE & REMOVE TREE ROOTS | | |
|  | LOWER UTILITY PRIOR TO COLD PLANE | | |

PE Pavement Engineering Inc.
You can ride on our reputation

Corporate Office: 3485 Sacramento Drive, Suite A
 San Luis Obispo, CA 93401
 805.781.2265


2023 SLURRY SEAL PROJECT
 PW 2022-06

CITY OF ARROYO GRANDE, CALIFORNIA

SCALE: NTS
 DRAWN BY: CM
 CHECKED BY: JR
 RECORD DWG.:

AREA 2

7 OF 17
 DRAWING NO.
 220325-01

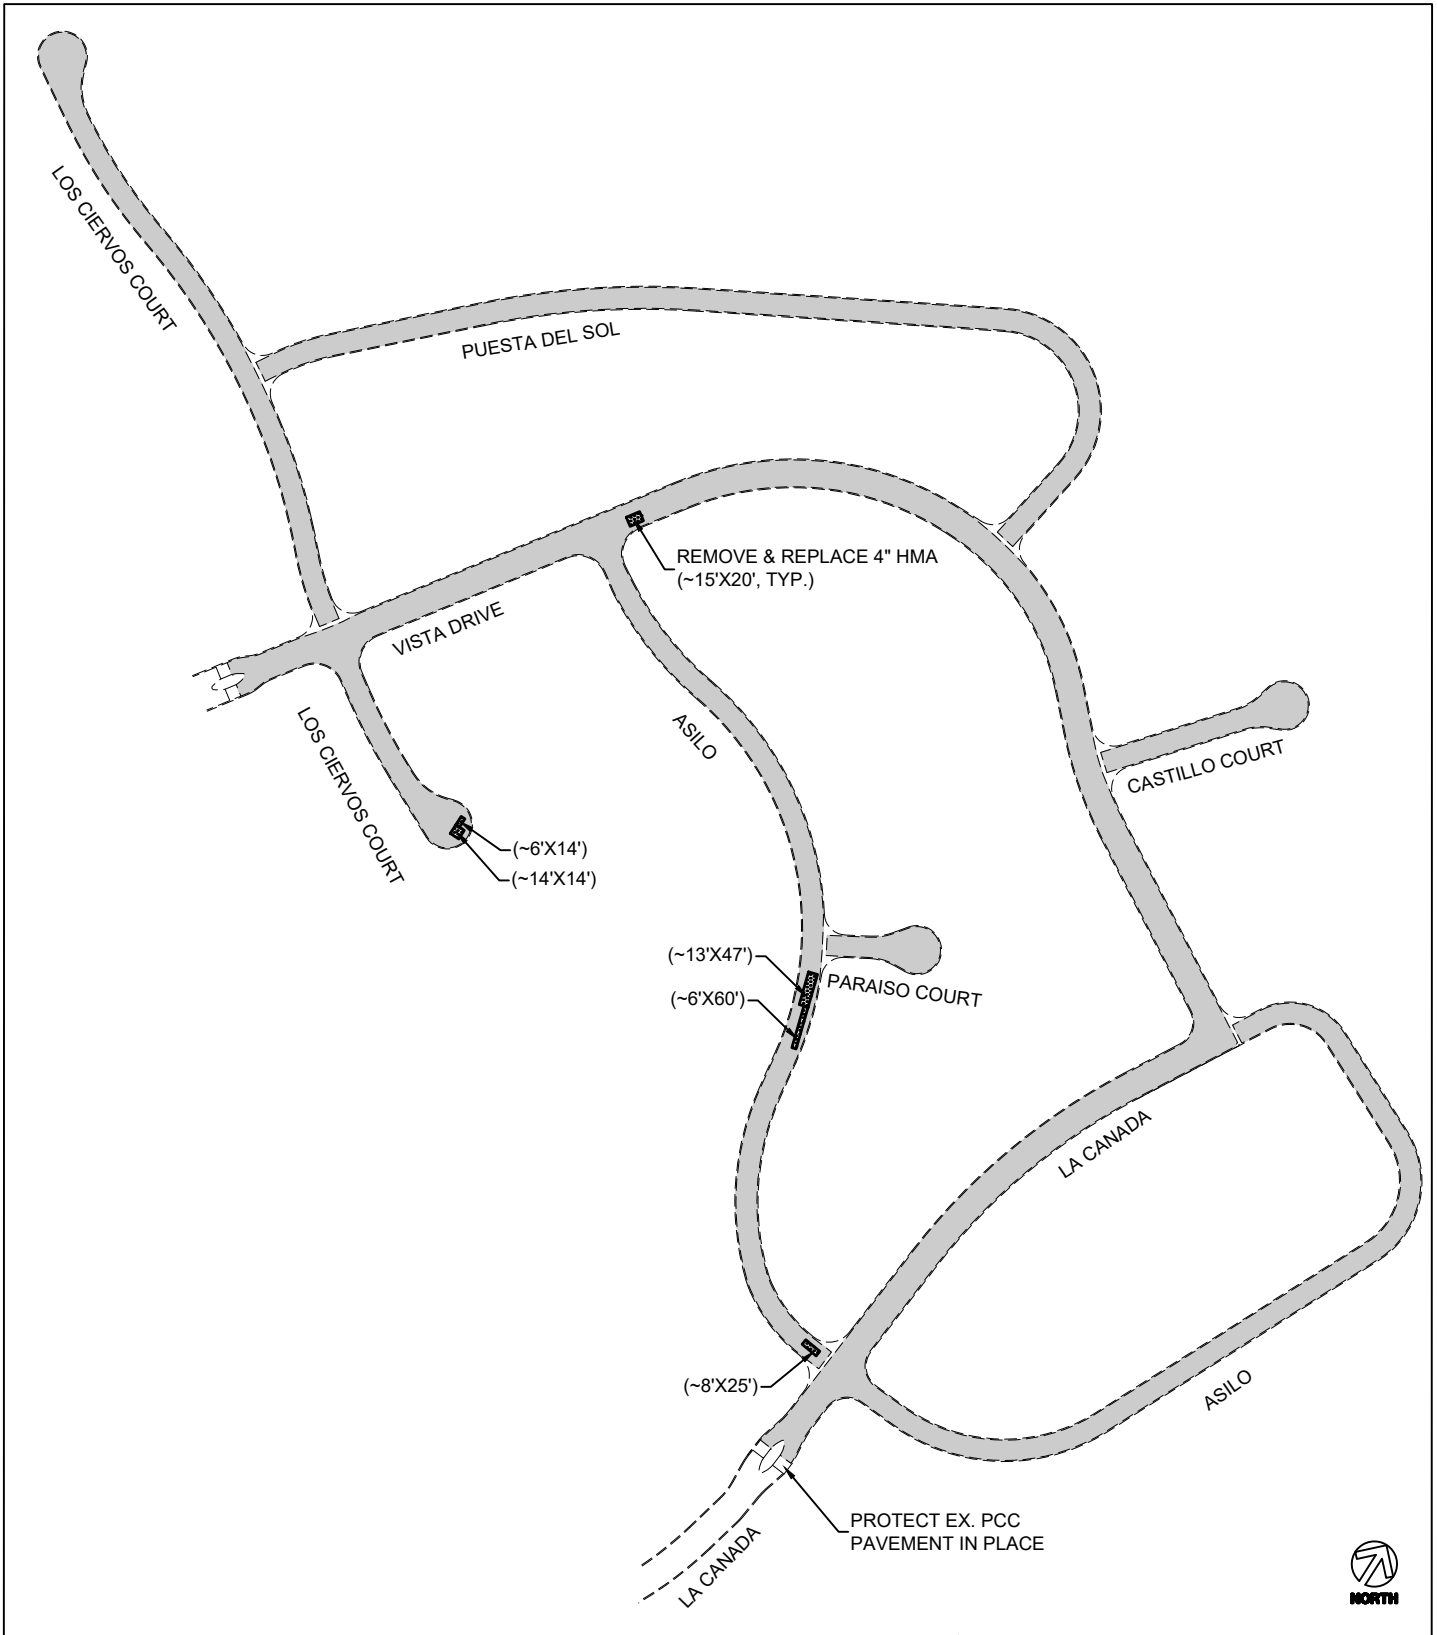

LEGEND



CRACK SEAL & SLURRY SEAL (TYPE II)



REMOVE & REPLACE 4" HMA



Pavement Engineering Inc.

You can ride on our reputation

Corporate Office: 3485 Sacramento Drive, Suite A
 San Luis Obispo, CA 93401
 805.781.2265


2023 SLURRY SEAL PROJECT
 PW 2022-06

CITY OF ARROYO GRANDE, CALIFORNIA

SCALE: NTS
 DRAWN BY: CM
 CHECKED BY: JR
 RECORD DWG.:

AREA 3

8 OF 17
 DRAWING NO.
 220325-01

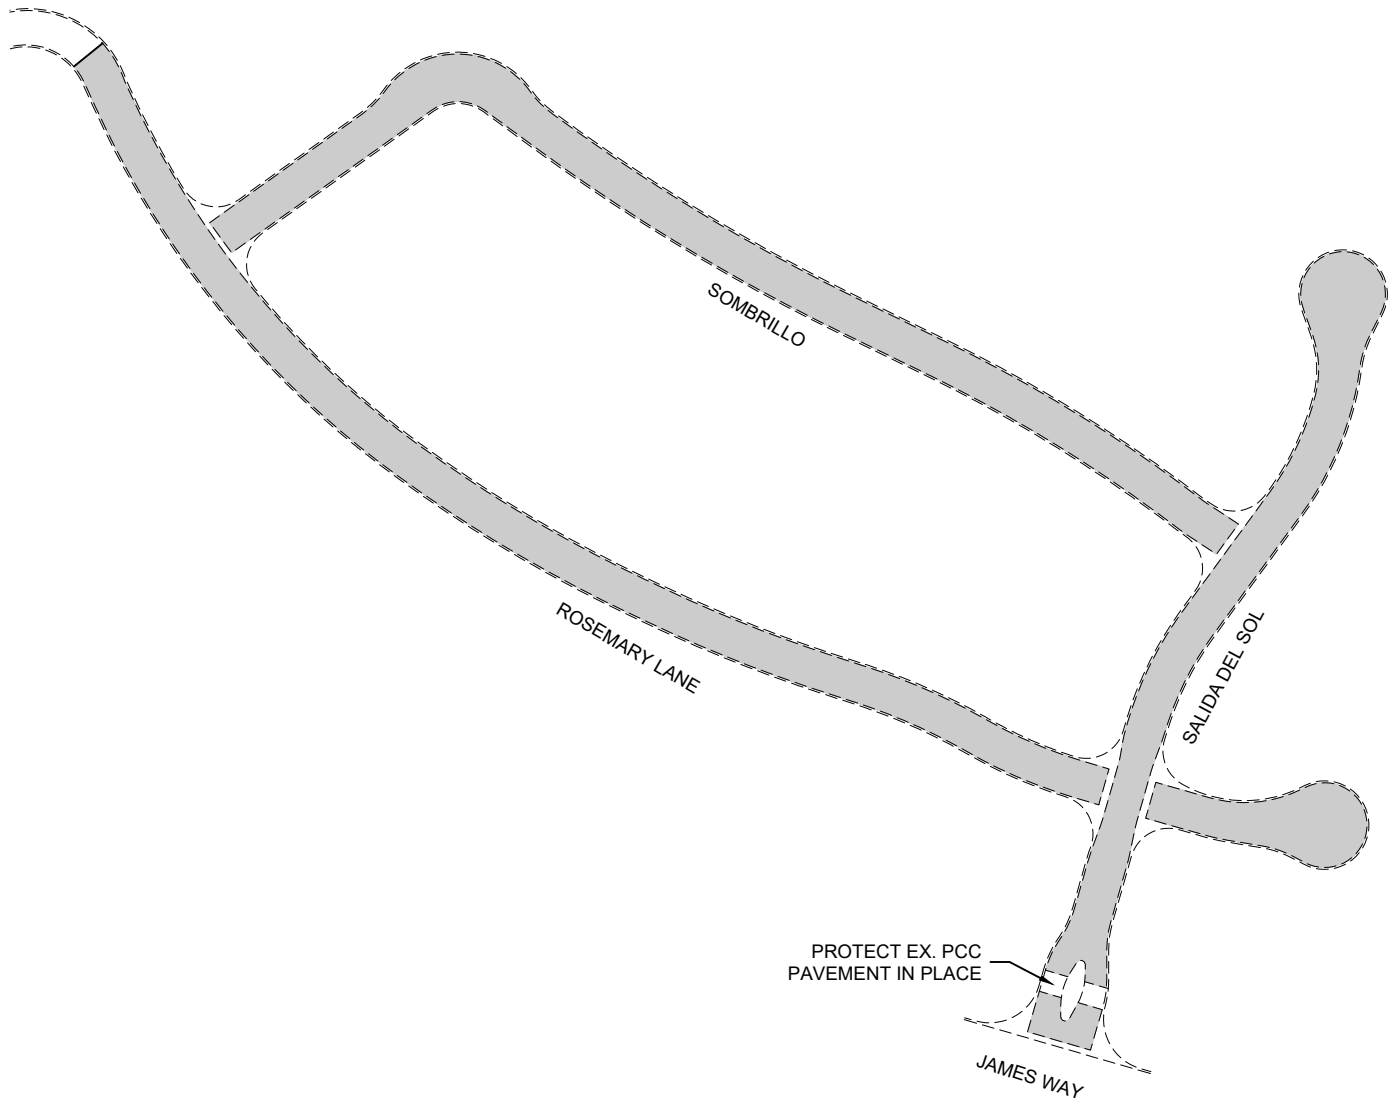

LEGEND



CRACK SEAL & SLURRY SEAL (TYPE II)



Pavement Engineering Inc.

You can ride on our reputation

Corporate Office: 3485 Sacramento Drive, Suite A
 San Luis Obispo, CA 93401
 805.781.2265


2023 SLURRY SEAL PROJECT
 PW 2022-06

CITY OF ARROYO GRANDE, CALIFORNIA

SCALE: NTS
 DRAWN BY: CM
 CHECKED BY: JR
 RECORD DWG.:

AREA 4

9 OF 17
 DRAWING NO.
 220325-01

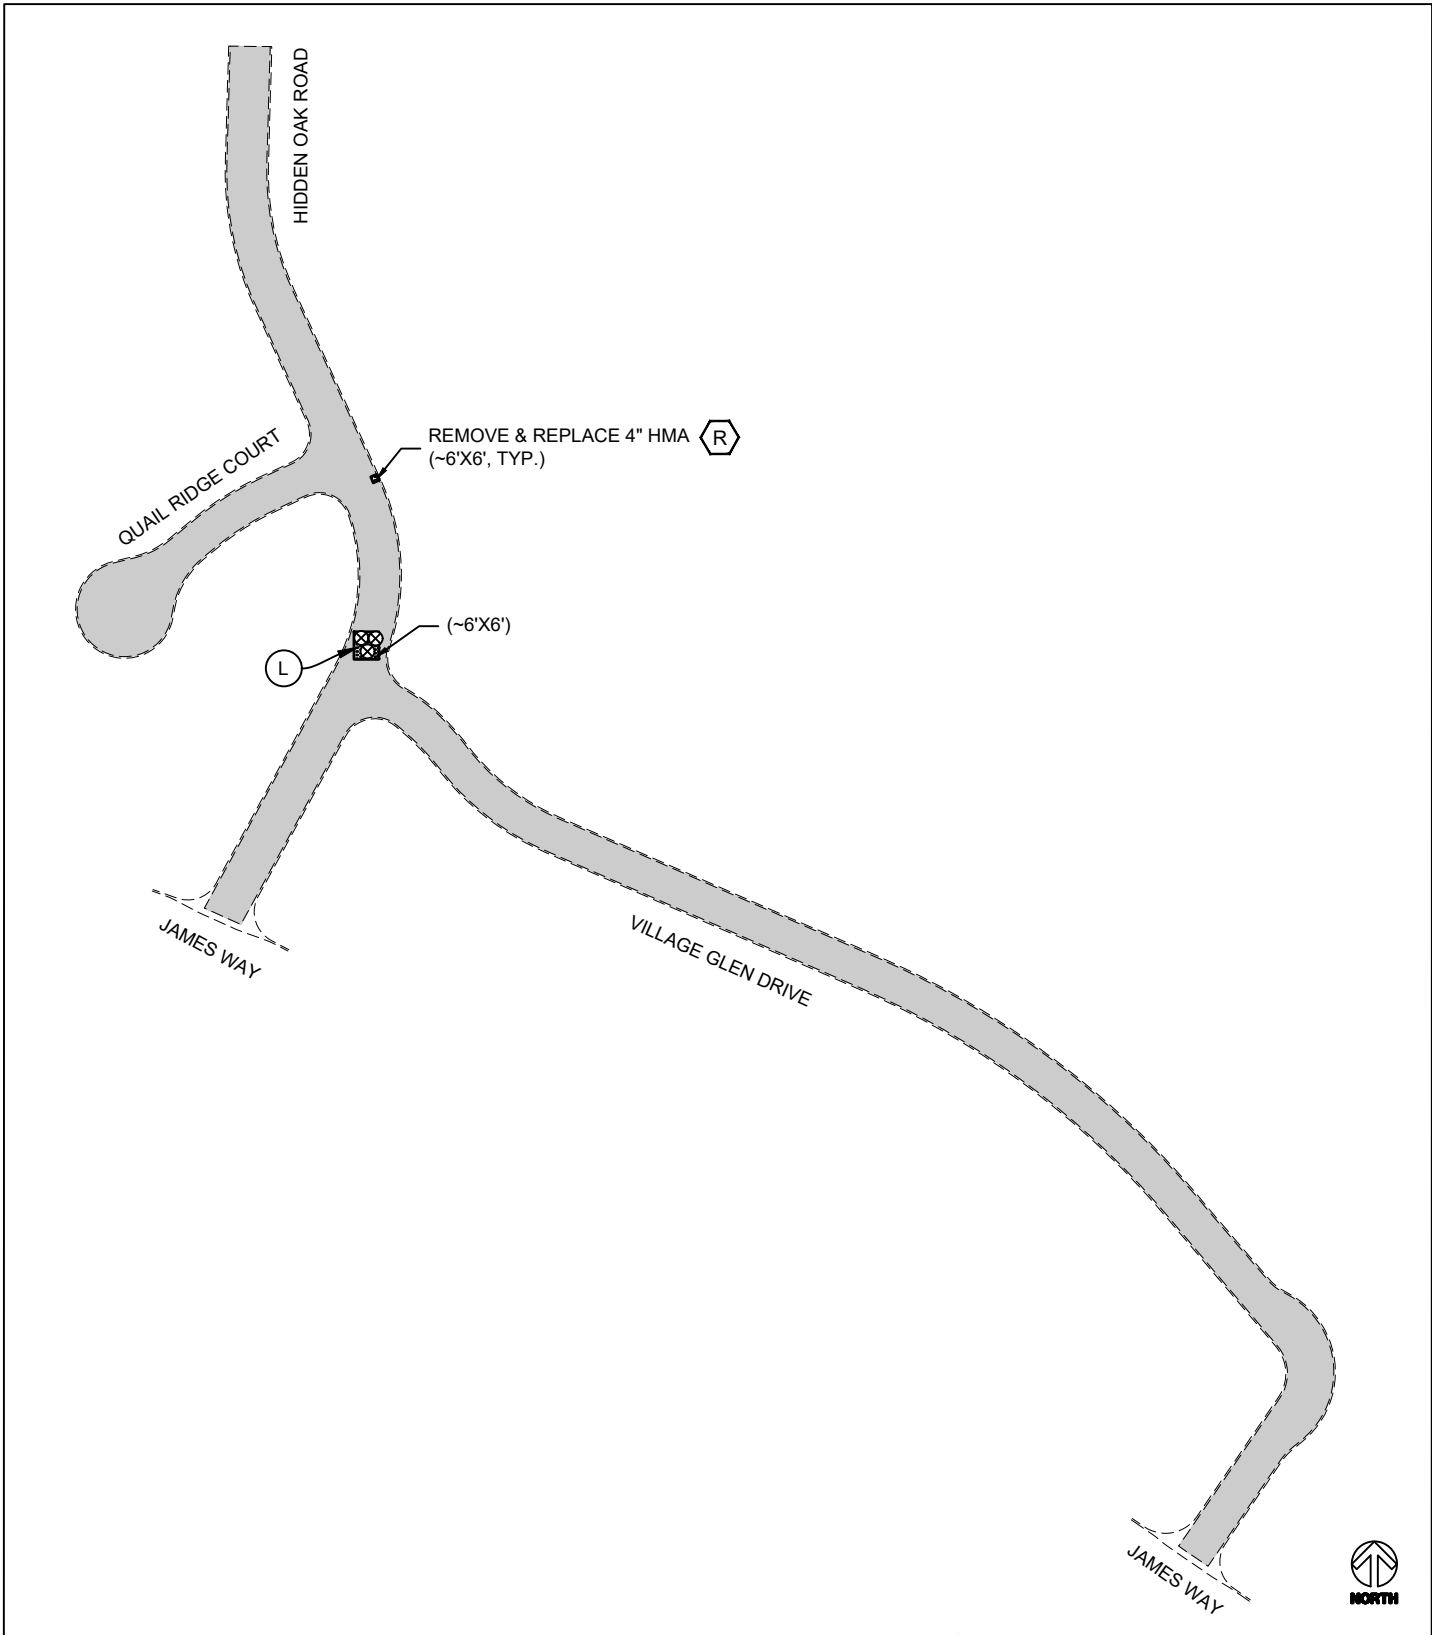

LEGEND



CRACK SEAL & SLURRY SEAL (TYPE II)



REMOVE & REPLACE 4" HMA



PRUNE & REMOVE TREE ROOTS



LOWER UTILITY PRIOR TO COLD PLANE



WATER VALVE



Pavement Engineering Inc.

You can ride on our reputation

Corporate Office: 3485 Sacramento Drive, Suite A
San Luis Obispo, CA 93401
805.781.2265


**2023 SLURRY SEAL PROJECT
PW 2022-06**

CITY OF ARROYO GRANDE, CALIFORNIA






SCALE: NTS
DRAWN BY: CM
CHECKED BY: JR
RECORD DWG.:

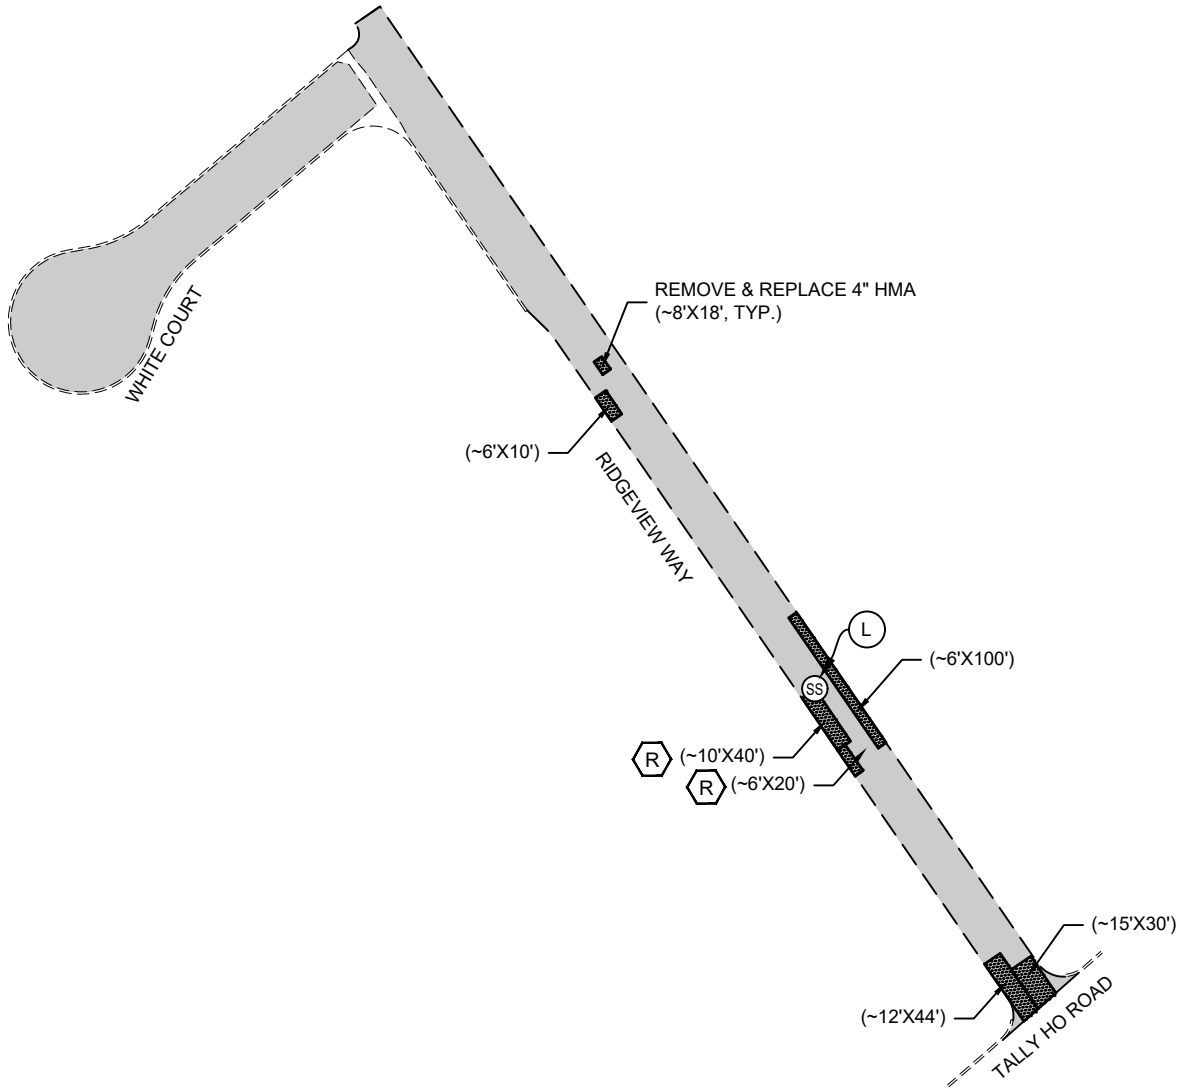AREAS 5&6

10 OF 17
DRAWING NO.
220325-01



LEGEND

-  CRACK SEAL & SLURRY SEAL (TYPE II)
-  REMOVE & REPLACE 4" HMA
-  PRUNE & REMOVE TREE ROOTS
-  LOWER UTILITY PRIOR TO COLD PLANE
-  SANITARY SEWER MANHOLE



Pavement Engineering Inc.

You can ride on our reputation

Corporate Office: 3485 Sacramento Drive, Suite A
 San Luis Obispo, CA 93401
 805.781.2265


2023 SLURRY SEAL PROJECT
 PW 2022-06

CITY OF ARROYO GRANDE, CALIFORNIA

SCALE: NTS
 DRAWN BY: CM
 CHECKED BY: JR
 RECORD DWG.:

AREA 7

11 OF 17
 DRAWING NO.
 220325-01

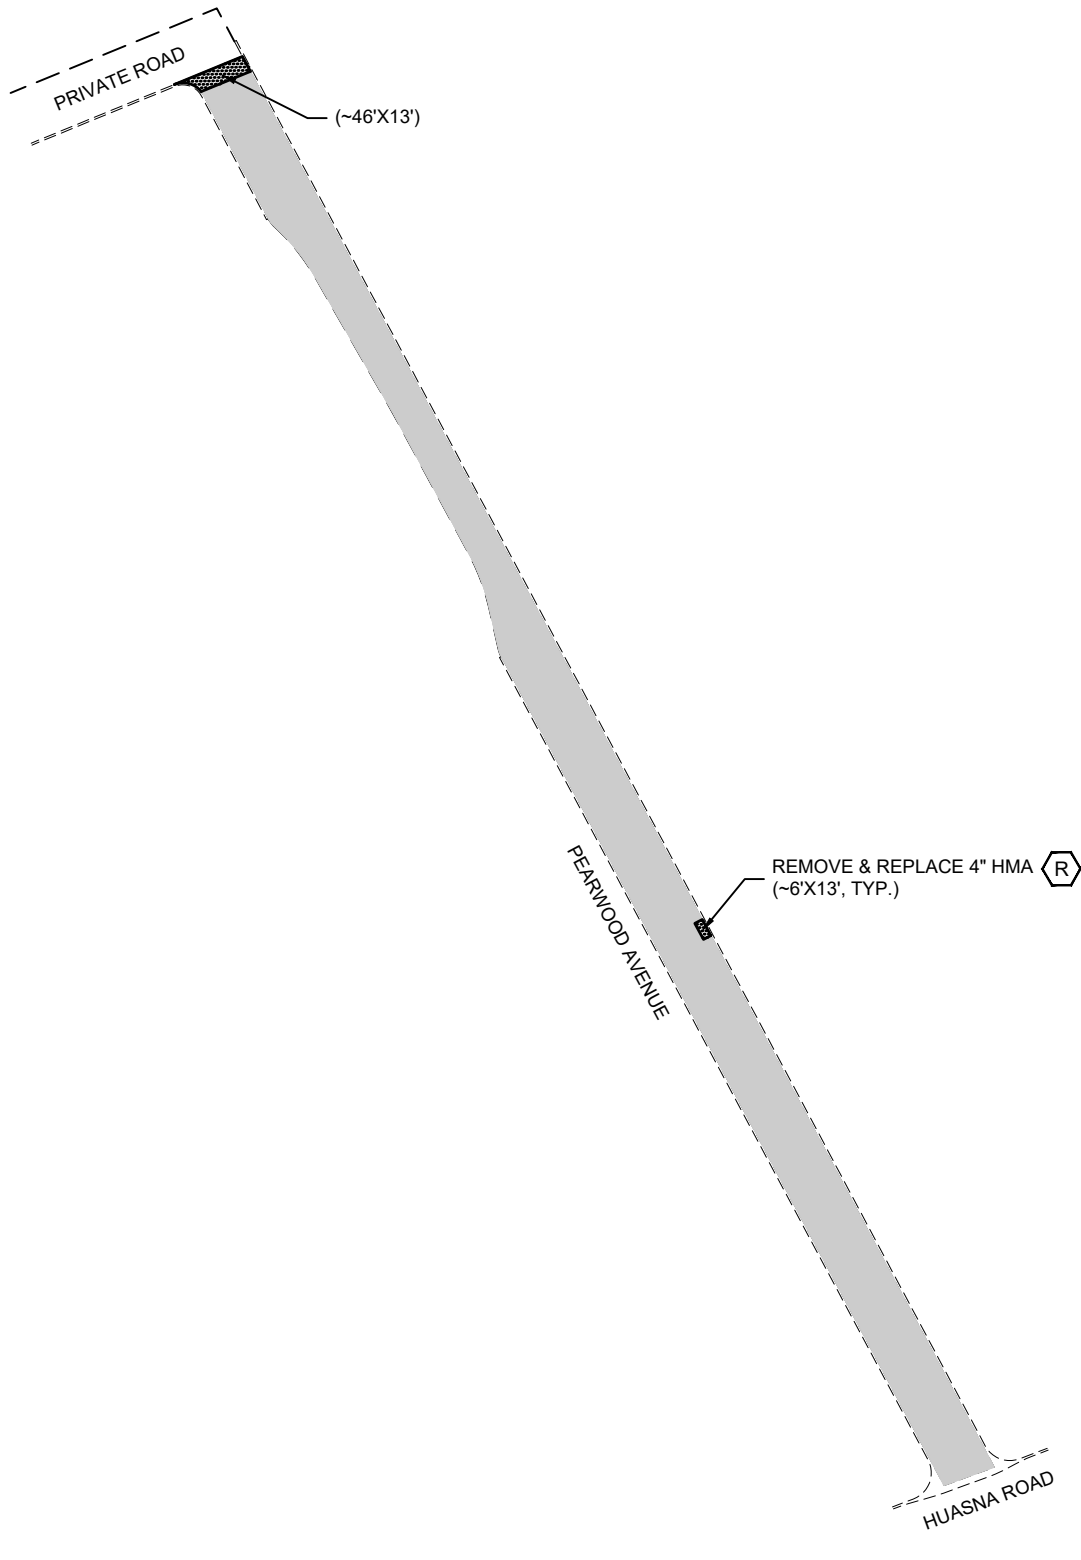

LEGEND



CRACK SEAL & SLURRY SEAL (TYPE II)



REMOVE & REPLACE 4" HMA



PRUNE & REMOVE TREE ROOTS



Pavement Engineering Inc.

You can ride on our reputation

Corporate Office: 3485 Sacramento Drive, Suite A
San Luis Obispo, CA 93401
805.781.2265


2023 SLURRY SEAL PROJECT
PW 2022-06

CITY OF ARROYO GRANDE, CALIFORNIA

SCALE: NTS
DRAWN BY: CM
CHECKED BY: JR
RECORD DWG.:

AREA 8

12 OF 17
DRAWING NO.
220325-01

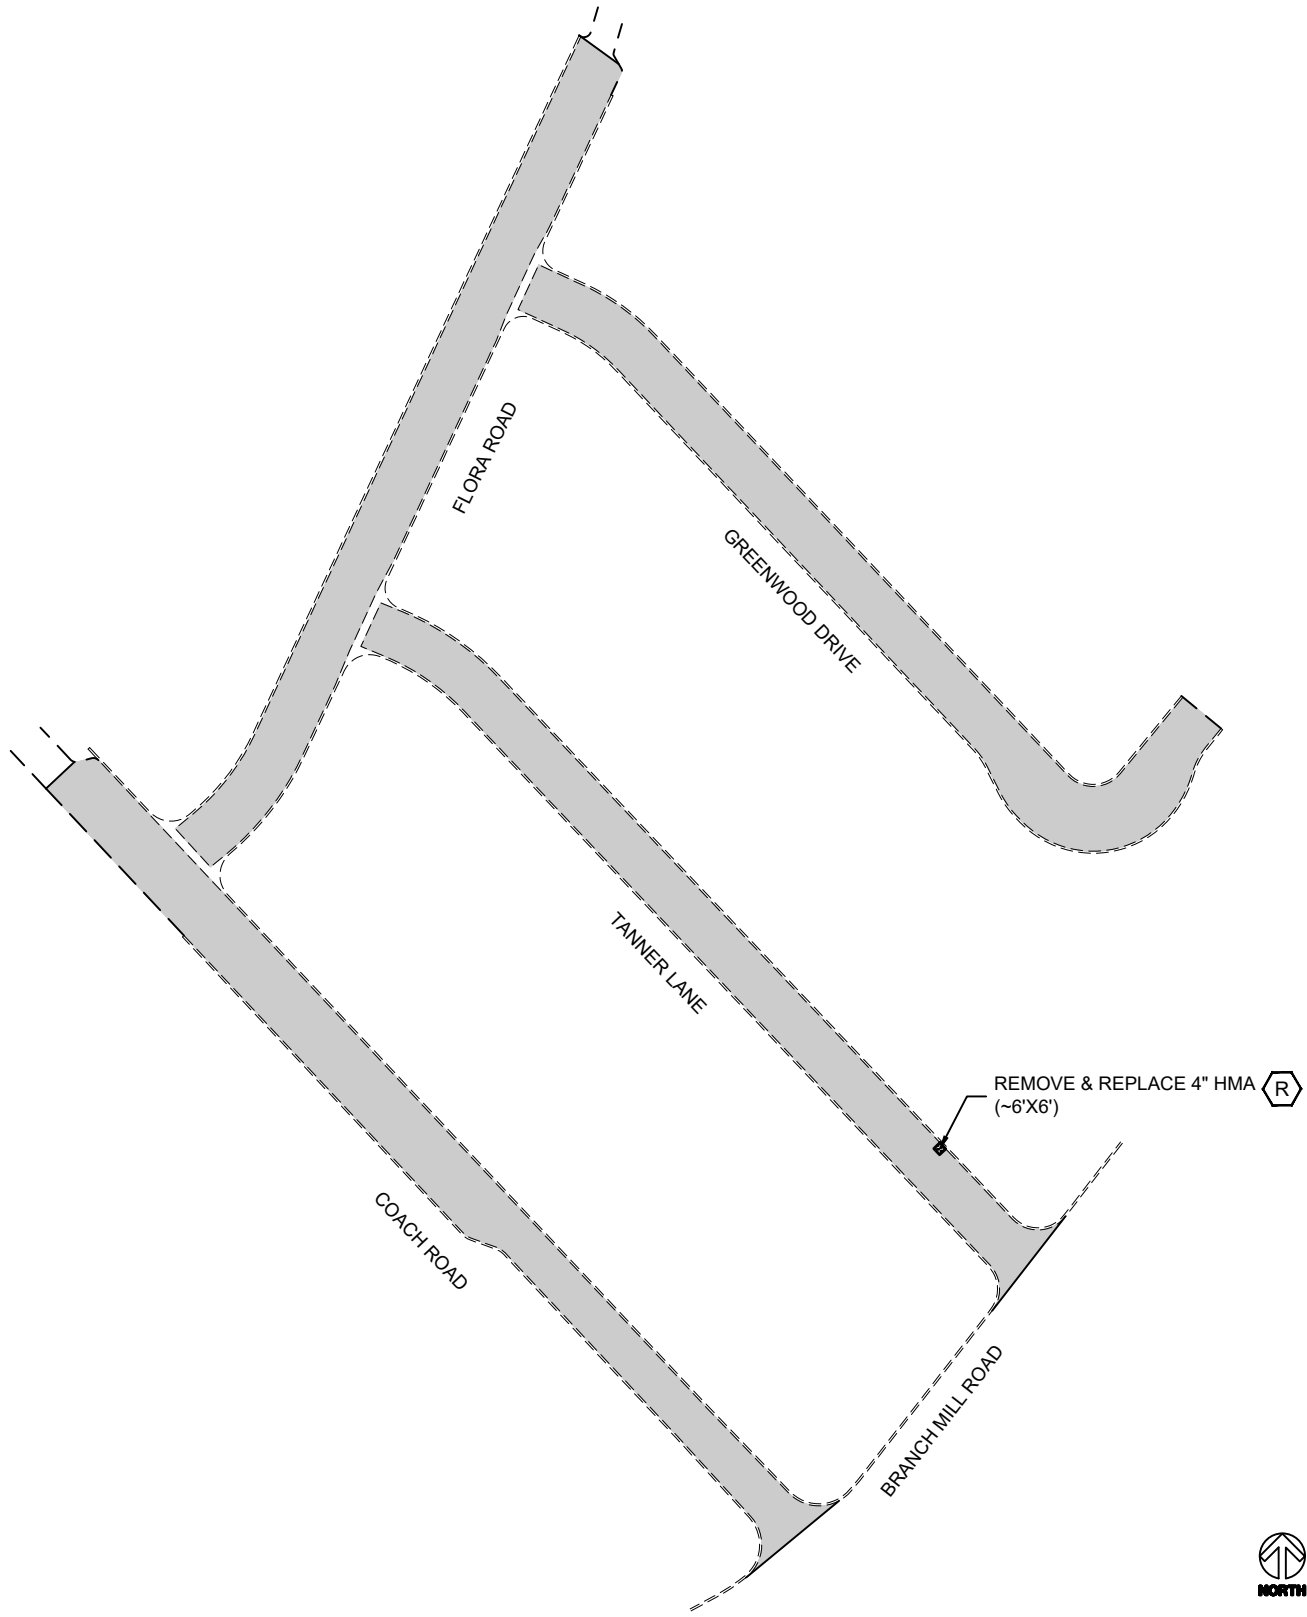

LEGEND



CRACK SEAL & SLURRY SEAL (TYPE II)



REMOVE & REPLACE 4" HMA



PRUNE & REMOVE TREE ROOTS



Pavement Engineering Inc.

You can ride on our reputation

Corporate Office: 3485 Sacramento Drive, Suite A
San Luis Obispo, CA 93401
805.781.2265


2023 SLURRY SEAL PROJECT
PW 2022-06

CITY OF ARROYO GRANDE, CALIFORNIA






SCALE: NTS
DRAWN BY: CM
CHECKED BY: JR
RECORD DWG.:

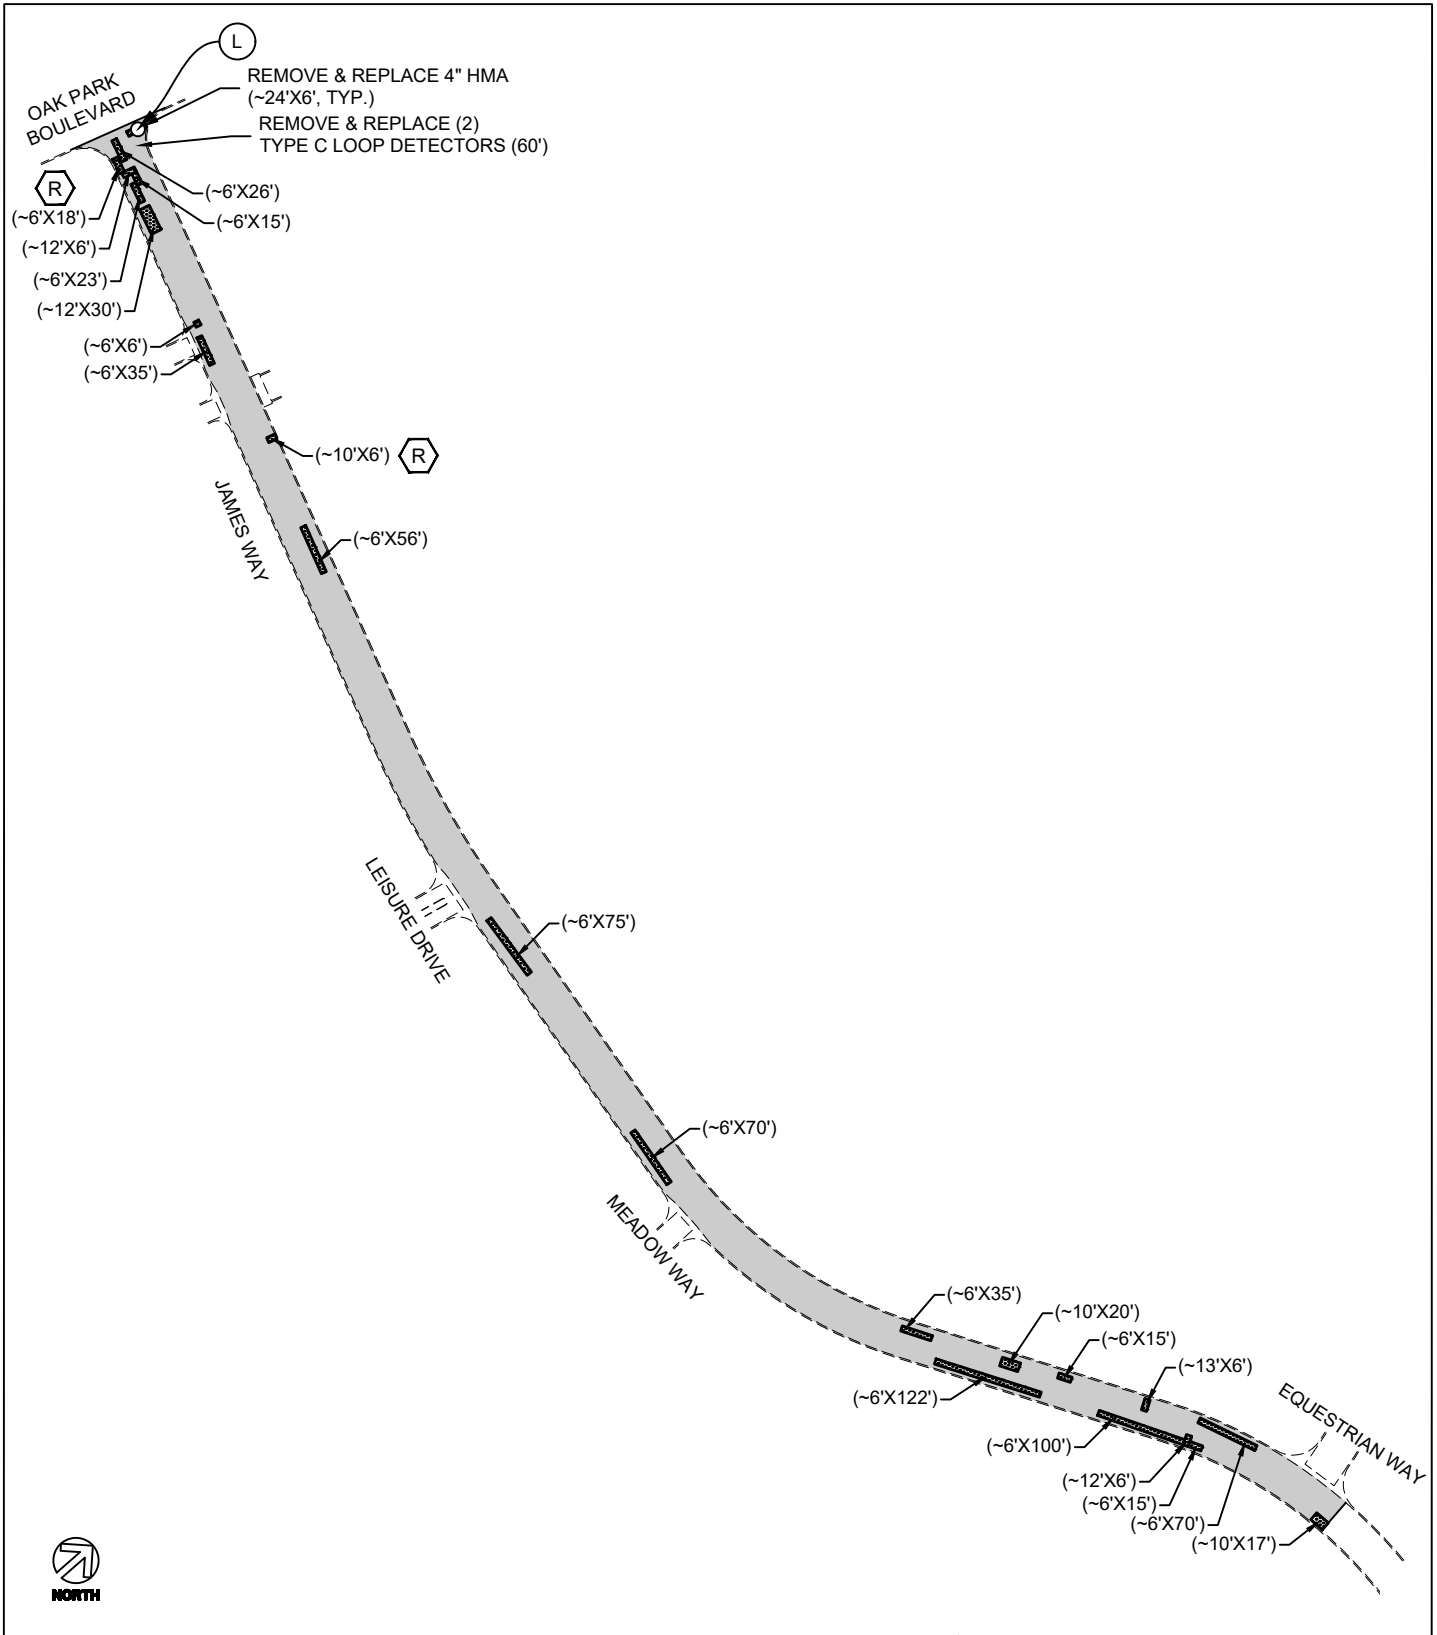AREA 9

13 OF 17
DRAWING NO.
220325-01



LEGEND

-  CRACK SEAL & SLURRY SEAL (TYPE II)
-  REMOVE & REPLACE 4" HMA
-  PRUNE & REMOVE TREE ROOTS
-  LOWER UTILITY PRIOR TO COLD PLANE
-  LOOP DETECTOR COVER

PE Pavement Engineering Inc.
You can ride on our reputation

Corporate Office: 3485 Sacramento Drive, Suite A
 San Luis Obispo, CA 93401
 805.781.2265


2023 SLURRY SEAL PROJECT
 PW 2022-06

CITY OF ARROYO GRANDE, CALIFORNIA






SCALE: NTS
 DRAWN BY: CM
 CHECKED BY: JR
 RECORD DWG.:

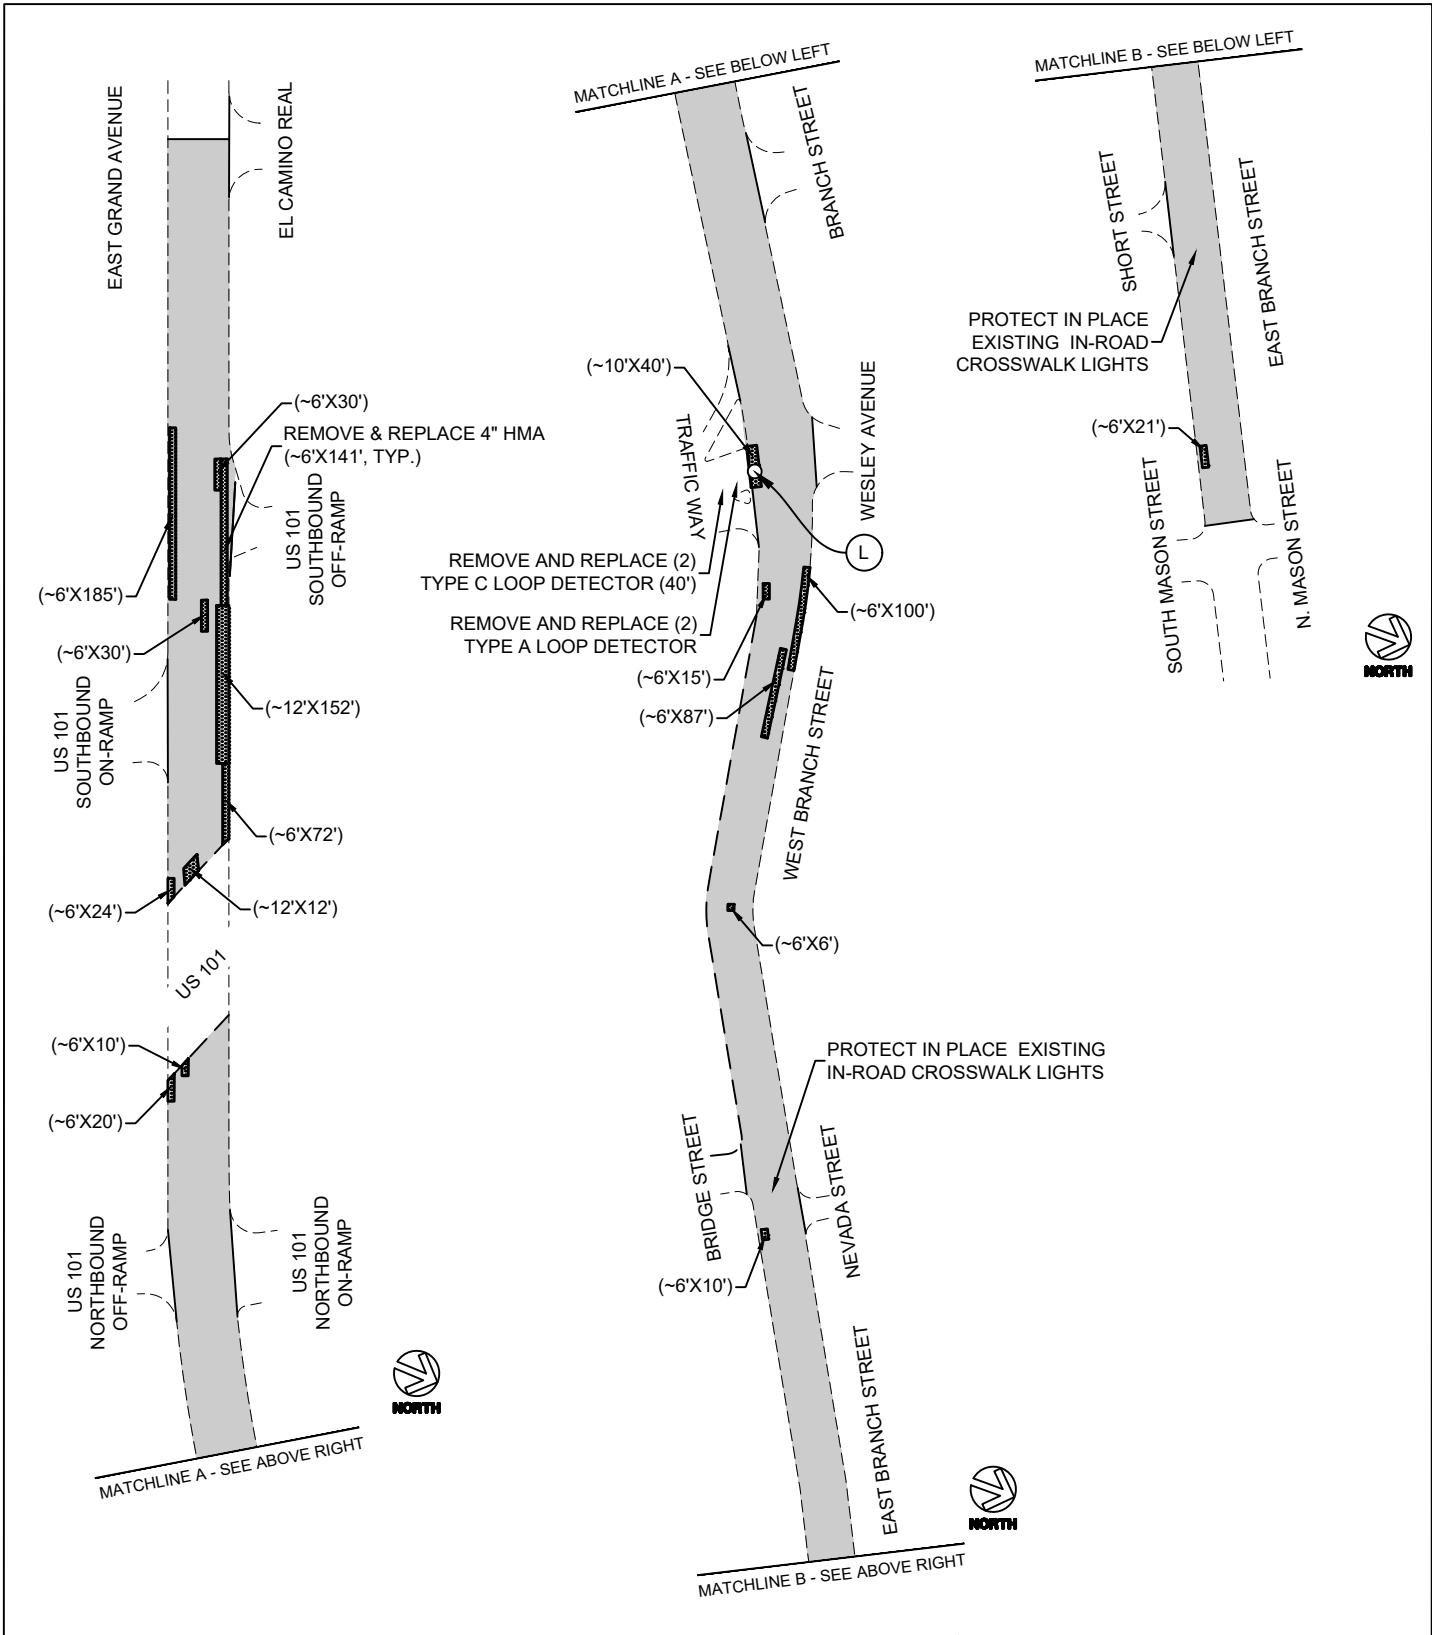
AREA 10


14 OF 17
 DRAWING NO.
 220325-01



LEGEND

-  CRACK SEAL & SLURRY SEAL (TYPE II)
-  REMOVE & REPLACE 4" HMA
-  LOWER UTILITY PRIOR TO COLD PLANE
-  LOOP DETECTOR COVER
-  RIGHT OF WAY

 Pavement Engineering Inc. <i>You can ride on our reputation</i>		
Corporate Office: 3485 Sacramento Drive, Suite A San Luis Obispo, CA 93401 805.781.2265		
2023 SLURRY SEAL PROJECT PW 2022-06		
CITY OF ARROYO GRANDE, CALIFORNIA		
SCALE: NTS DRAWN BY: CM CHECKED BY: JR RECORD DWG.:	AREA 11	15 OF 17 DRAWING NO. 220325-01

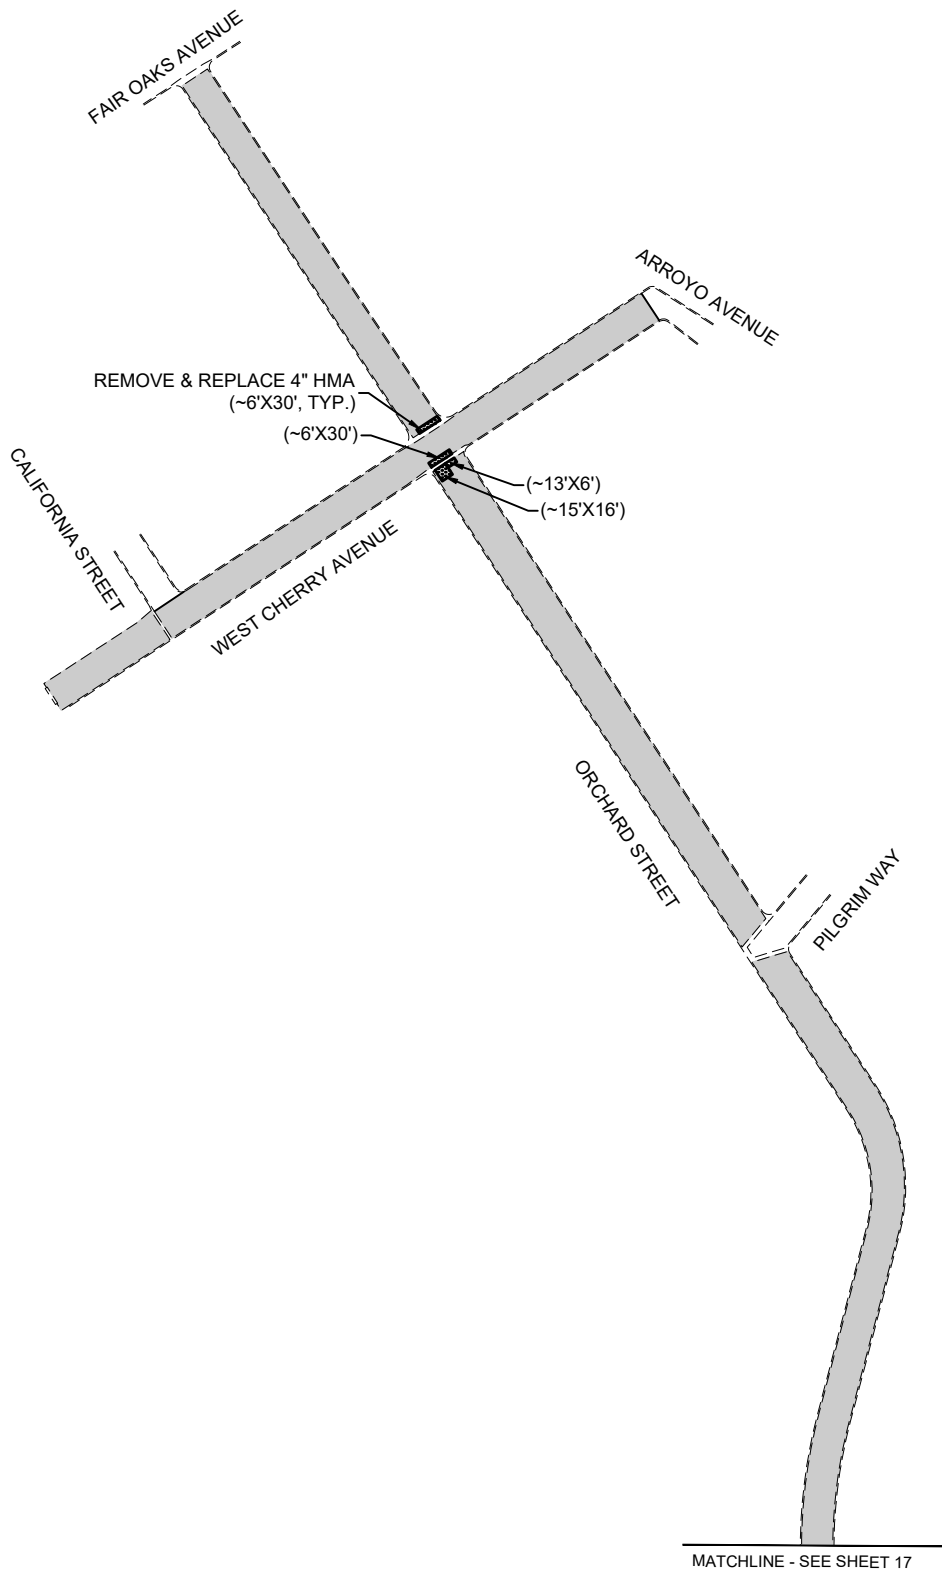

MATCHLINE - SEE SHEET 17



LEGEND



CRACK SEAL & SLURRY SEAL (TYPE II)



REMOVE & REPLACE 4" HMA



Pavement Engineering Inc.

You can ride on our reputation

Corporate Office: 3485 Sacramento Drive, Suite A
 San Luis Obispo, CA 93401
 805.781.2265


2023 SLURRY SEAL PROJECT
 PW 2022-06

CITY OF ARROYO GRANDE, CALIFORNIA

SCALE: NTS
 DRAWN BY: CM
 CHECKED BY: JR
 RECORD DWG.:

AREA 12

16 OF 17
 DRAWING NO.
 220325-01

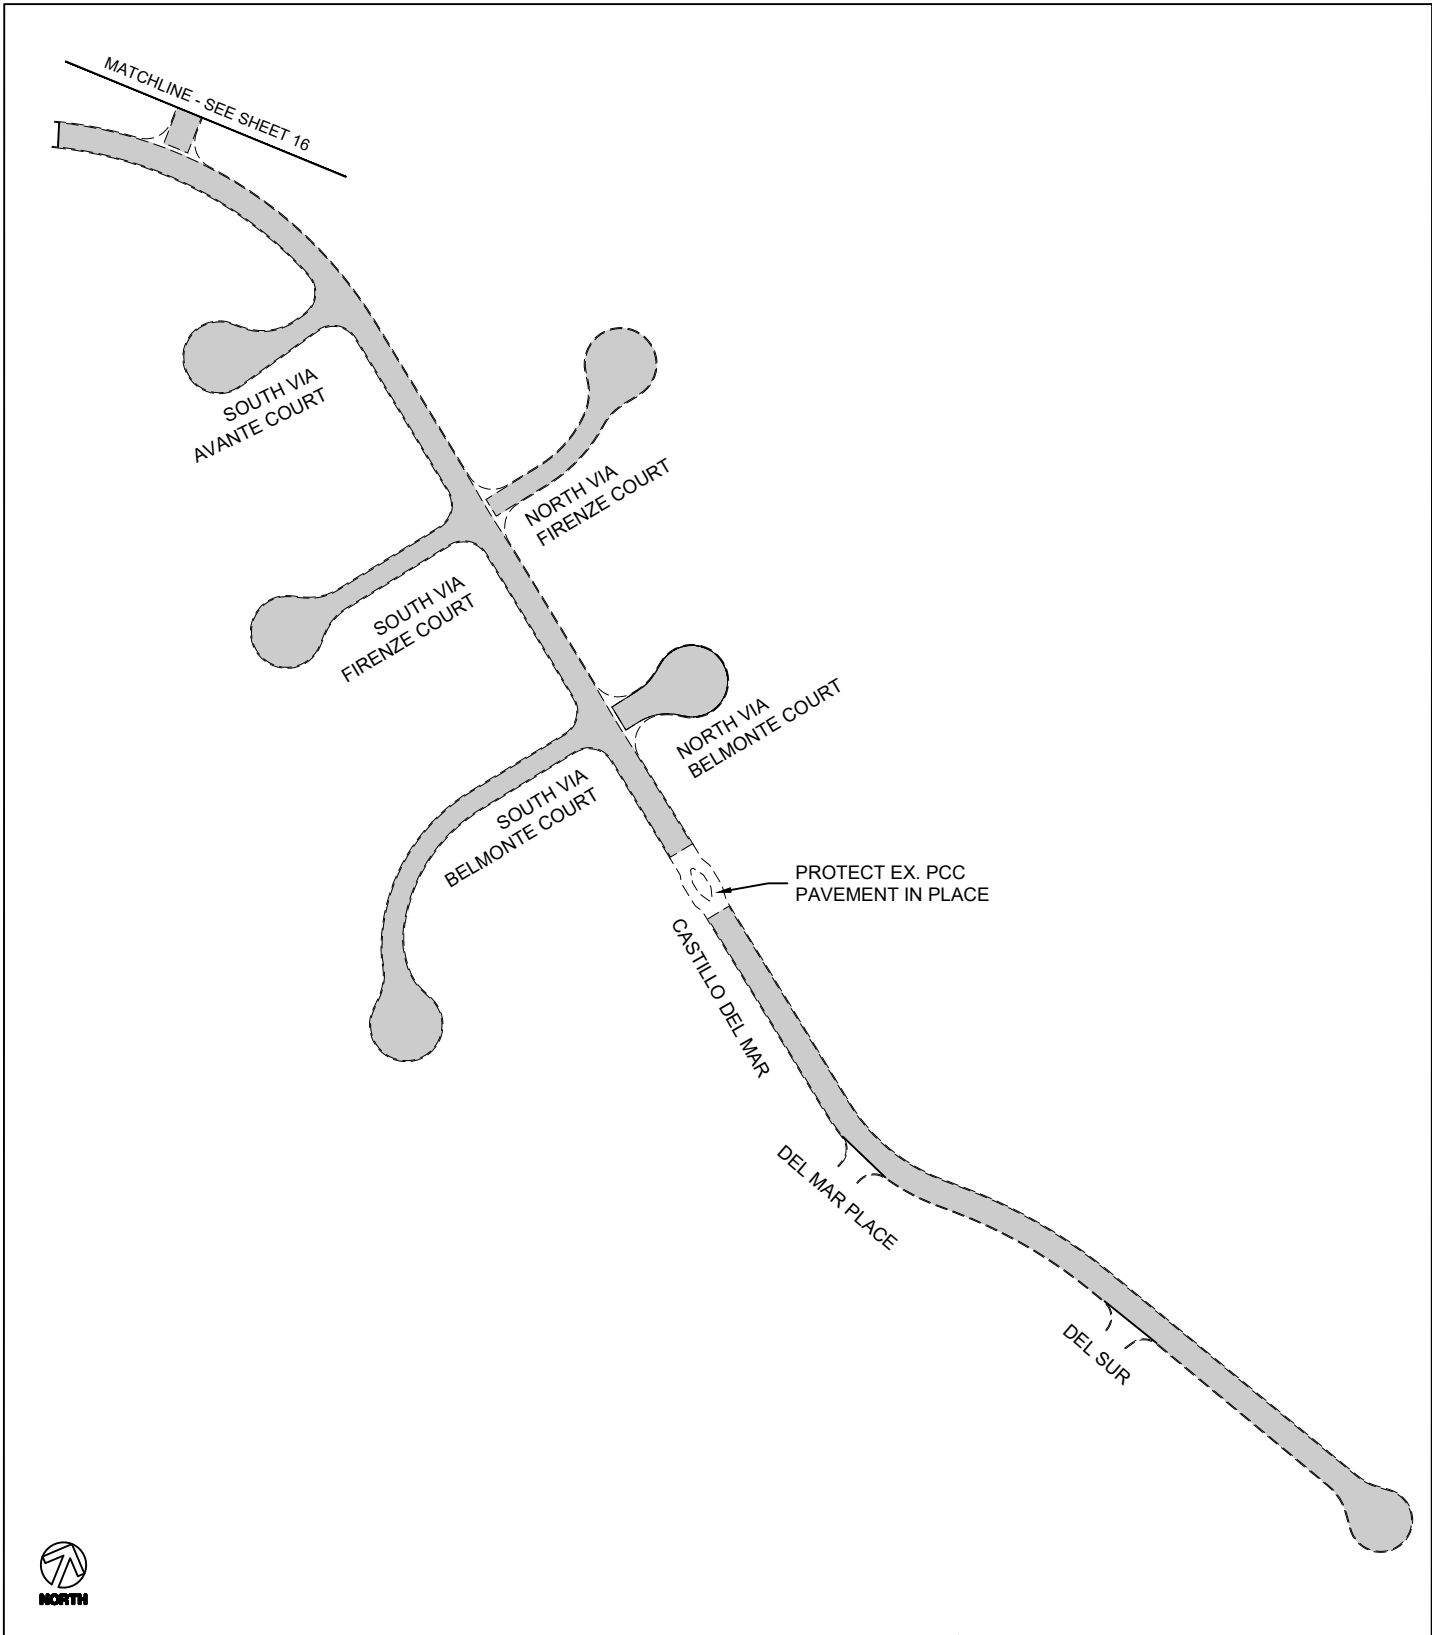

LEGEND



CRACK SEAL & SLURRY SEAL (TYPE II)



Pavement Engineering Inc.

You can ride on our reputation

Corporate Office: 3485 Sacramento Drive, Suite A
 San Luis Obispo, CA 93401
 805.781.2265

2023 SLURRY SEAL PROJECT
 PW 2022-06

CITY OF ARROYO GRANDE, CALIFORNIA

SCALE: NTS
 DRAWN BY: CM
 CHECKED BY: JR
 RECORD DWG.:

AREA 12

17 OF 17
 DRAWING NO.
 220325-01