


# HANSEN PROJECT

CANOPY

168 STATION WAY

ARROYO GRANDE, CA 93420

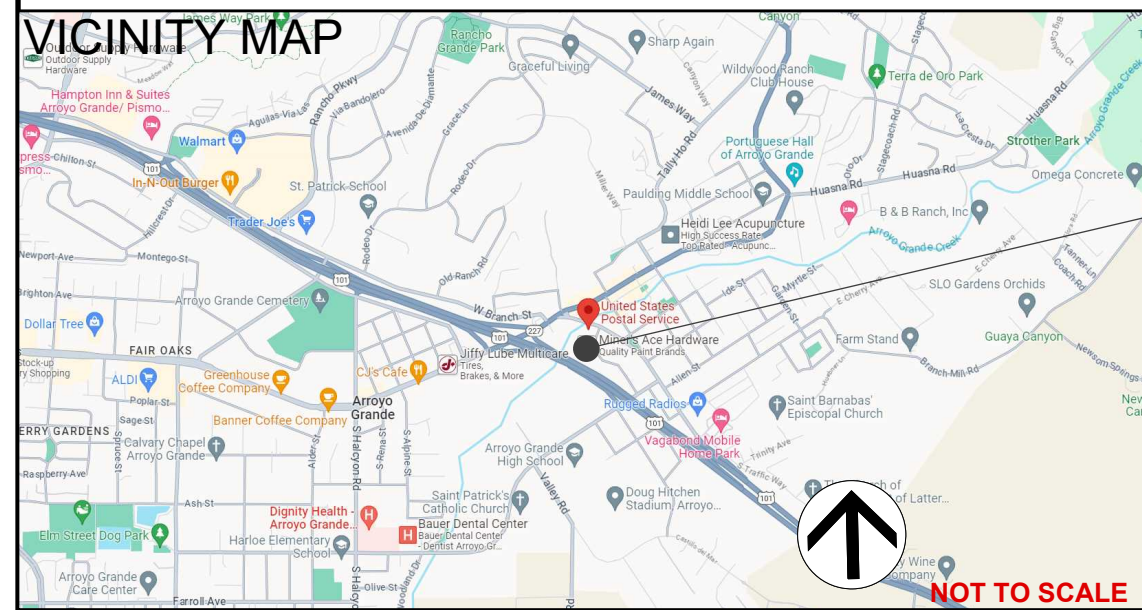

SITE

## ABBREVIATIONS

<b>A</b>	AIR CONDITIONING	<b>N</b>	NEW
A.F.F.	ABOVE FINISH FLOOR	(N)	NATURAL GRADE
ALT.	ALTERNATE	N.G.	NOT IN CONTRACT
AMT.	AMOUNT	N.I.C.	NOT TO SCALE
APPROX.	APPROXIMATE	NTS	NOT TO SCALE
AVG.	AVERAGE	<b>O</b>	BOARD
<b>B</b>	BOARD	O/	ON CENTER
BD.	BETWEEN	O.C.	OUTSIDE DIAMETER
BTWN.	BUILDING	O.D.	OPENING
BLDG.	BLOCK / BLOCKING	OPNG.	ORIGINAL
BLK. / BLKG.		ORIG.	ORIGINE
<b>C</b>		OZ.	OUNCE
C.F.M.	CUBIC FEET PER MINUTE	<b>P</b>	PERPENDICULAR
CHG.	CHANGE	PERP.	PLATE
C.I.	CAST IRON	PL.	PLASTIC LAMINATE
CLR.	CLEARANCE	P. LAM	PLYWOOD
CLG.	CEILING	P.LY. WD.	PLYWOOD
CL	CENTERLINE	PR. PAIR	PROJECT
C.M.U.	CONCRETE MASONRY UNIT	PROJ.	POUNDS PER SQUARE FOOT
COL.	COLUMN	P.S.F.	POUNDS PER SQUARE INCH
CONC.	CONCRETE	P.S.I.	POUNDS PER SQUARE INCH
CONSTR.	CONSTRUCTION	P.VMT.	PAVEMENT
C.O.T.G.	CLEAN OUT TO GRADE	P.T.D.F.	PRESSURE TREATED DOUG FIR
CTR.	CENTER	<b>Q</b>	QUART
CU. FT.	CUBIC FOOT	QT.	QUANTITY
CU. IN.	CUBIC INCH	QTY.	QUANTITY
CU. YD.	CUBIC YARD	<b>R</b>	RISER
<b>D</b>		R.	RADIUS
DBL.	DOUBLE	RAD.	ROAD
DEG.	DEGREE	RD.	REFRIGERATOR
DEPT.	DEPARTMENT	REF.	REINFORCEMENT
DIAG.	DIAGONAL	REINF.	REQUIRED
DIA.	DIAMETER	REQ.	ROOM
DIM.	DIMENSION	RM.	ROUGH OPENING
DIV.	DIVISION	R.O.	REFER TO STRUCTURAL
D.S.	DOWNSPOUT	R.T.S.	
DW.	DUMBWAITER / DOWNSPOUT	<b>S</b>	SCHEDULE
<b>E</b>		SCHED.	SOLID CORE
(E)	EXISTING	S.C.	SECTION
EA.	EACH	SECT.	SHOWER
ELEC.	ELECTRIC	SHWR.	SNG CYL DR
ELEV.	ELEVATION / ELEVATOR	SNG.	SHEET
ENCL.	ENCLOSURE	SHT.	SIMILAR
EQ.	EQUAL	SIMM.	SPECIFICATION(S)
EQUIP.	EQUIPMENT	SPEC(S).	SQUARE
EXIST.	EXISTING	SQ. FT.	SQUARE FEET
EXT.	EXTERIOR	S.S.	STAINLESS STEEL
<b>F</b>		ST.	STREET
F.D.	FLOOR DRAIN	STD.	STANDARD
F.B.O.	FURNISHED BY OWNER	STL.	STEEL
F.G.	FINISH GRADE	STOR.	STORAGE
F.H.	FIRE HYDRANT	STRUCT.	STRUCTURE
FINI.	FINISH	SYM.	SYMBOL
FLR.	FLOOR	<b>T</b>	TREAD
FLUOR.	FLUORESCENT	T.	TO.C
F.O.C.	FACE OF CONCRETE	T.O.C.	TOP OF CONCRETE/CURB
F.O.F.	FACE OF FINISH	T.O.C.B.	TOP OF CATCH BASIN
F.O.M.	FACE OF MASONRY	TEL.	TELEPHONE
F.O.S.	FACE OF STUD	TEMO.	TEMPERATURE
FS.	FINISH SURFACE	T&G	TONGUE AND GROOVE
FT.	FOOT	THK.	THICK
FTG.	FOOTING	TOIL.	TOILET
<b>G</b>		T.O.P.	TOP OF PAVEMENT
GA.	GAUGE	T.O.S.	TOP OF SLAB
GAL.	GALLON	T.O.W.	TOP OF WALL
GALV.	GALVANIZED	TV.	TELEVISION
GYP.	GYPSPUM	TYP.	TYPICAL
<b>H</b>		<b>U</b>	UNFINISHED
H.B.	HOSE BIBB	UNFIN.	UNLESS NOTED OTHERWISE
HDR.	HEADER	U.N.O.	URINAL
HRDW.	HARDWARE	UR.	
HORIZ.	HORIZONTAL	<b>V</b>	VENT
HP.	HORSE POWER	V.	VENTILATE, VENTILATING
HT.	HEIGHT	V.C.T.	VINYL COMPOSITION TILE
<b>I</b>		VENT.	VERTICAL
I.D.	INSIDE DIAMETER	VERT.	VERTICAL GRAIN DOUG FIR
IN.	INCH	V.G.D.F.	VERIFY IN FIELD
INFO.	INFORMATION	V.I.F.	VENT THRU ROOF
INSUL.	INSULATION	V.T.R.	
INT.	INTERIOR	<b>W</b>	WATER CLOSET
<b>J</b>		WD.	WOOD
JAN.	JANITOR	W.H.	WATER HEATER
JCT.	JUNCTION	W.I.	WROUGHT IRON
JT.	JOINT	WOM.	WOMEN
<b>K</b>		W.P.	WATERPROOFING
KIT.	KITCHEN	WSCOT.	WAINSCOT
<b>L</b>		W/	WITH
LAV.	LAVATORY	W/O	WITHOUT
LB.	POUND	WV	WATER VALVE
L.F.	LINEAL FOOT	<b>ACRONYMS</b>	
LIN.	LINEAR	A.N.S.I.	AMERICAN NATIONAL STANDARDS INSTITUTE
LT.	LIGHT	A.S.T.M.	AMERICAN SOCIETY FOR TESTING AND MATERIALS
LT.WT.	LIGHT WEIGHT	C.B.C.	CALIFORNIA BUILDING CODE
<b>M</b>		I.C.B.O.	INTERNATIONAL CONFERENCE OF BUILDING OFFICIALS
MAX.	MAXIMUM	N.F.P.A.	NATIONAL FIRE PROTECTION
M.B.	MACHINE BOLT	O.S.H.P.D.	ASSOCIATION OF OCCUPATIONAL SAFETY AND HEALTH ACT
M.C.	MEDICINE CABINET	U.F.C.	UNIFORM FIRE CODE
MECH.	MECHANICAL	W.I.C.	WOODWORK INSTITUTE OF CALIFORNIA
MED.	MEDIUM		
MEZZ.	MEZZANINE		
MFR. / MFRG.	MANUFACTURER		
MIN.	MINIMUM		
MISC.	MISCELLANEOUS		
MTL.	METAL		

## SHEET INDEX

T-1.0 TITLE SHEET

SITE/CIVIL  
C-1.0 SITE PLAN

ARCHITECTURAL

AB-1.0 EXISTING PLAN - FIRST FLOOR

AB-1.1 EXISTING PLAN - ROOF

AB-9.0 EXISTING ELEVATIONS

A-1.0 PROPOSED PLAN - FIRST FLOOR

A-7.0 PROPOSED PLAN - ROOF

A-8.0 SECTION - A - CROSS

A-9.0 PROPOSED ELEVATIONS

## PROJECT STATISTICS

### SITE SUMMARY

LOCATION: 168 STATION WAY  
ARROYO GRANDE, CA 93420

ZONE: VILLAGE MIXED-USE

LEGAL DESCRIPTION: CY AG PTN LOWES ADDN & PTN RHO COR DE P  
COUNTY OF SAN LUIS OBISPO, STATE OF CA

APN: 007-482-025

LOT AREA: 43,803 SQ. FT. (1.01 ACRES) ASSESSOR

MAX. LOT COVERAGE: 100% MAXIMUM LOT COVERAGE

EXISTING: BLDG. COVERAGE: 9,713 SQ. FT. (22% FOOTPRINT COVERAGE)

NEW: BLDG. COVERAGE: 600 SQ. FT. (1.37% FOOTPRINT COVERAGE)

### BUILDING SUMMARY

USE: N/A

OCCUPANCY: B

CONSTRUCTION: TYPE V-N NON-SPRINKLERED

NUMBER OF STORIES: TWO

BUILDING AREA: MAIN BUILDING 9,117 SQ. FT.

EXISTING: TRASH ENCLOSURE 160 SQ. FT.

LOADING DOCK COVER 436 SQ. FT.

EXISTING TOTAL: 9,713 SQ. FT.

BUILDING AREA: CANOPY 600 SQ. FT.

NEW: NEW TOTAL: 10,313 SQ. FT.

ROOF HEIGHT COMPLIANCE  
REFER TO SHEET A-9.0 FOR ROOF HEIGHT COMPLIANCE

## CODE COMPLIANCE

CODES: ALL CONSTRUCTION SHALL CONFORM TO THE FOLLOWING CODES:

2022 CALIFORNIA BUILDING CODE (CBC)

2022 CALIFORNIA MECHANICAL CODE (CMC)

2022 CALIFORNIA PLUMBING CODE (CPC)

2022 CALIFORNIA ELECTRICAL CODE (CEC)

2022 CALIFORNIA ENERGY CODE

2022 CALIFORNIA GREEN BUILDING STANDARDS CODE (CAL GREEN)

TITLE 24 OF THE CALIFORNIA ADMINISTRATIVE CODE

NFPA NATIONAL FIRE CODES

ORDINANCES OF THE CITY OF ARROYO GRANDE

ALL OTHER CODES ADOPTED BY THE AGENCIES HAVING JURISDICTION OVER THIS PROJECT

## AGENCIES & UTILITIES

**CITY BUILDING**  
CITY OF ARROYO GRANDE  
BUILDING DIVISION  
300 E. BRANCH ST.  
ARROYO GRANDE, CA 93420  
805-473-5450

**CITY PLANNING**  
CITY OF ARROYO GRANDE  
PLANNING DIVISION  
300 E. BRANCH ST.  
ARROYO GRANDE, CA 93420  
805-473-5420

**CITY PUBLIC WORKS**  
CITY OF ARROYO GRANDE  
PUBLIC WORKS  
1375 ASH ST.  
ARROYO GRANDE, CA 93420  
805-473-5460

**CITY SHERIFF'S DEPT.**  
AGPD  
200 N. HALCYON RD.  
ARROYO GRANDE, CA  
805-473-5110

**UNDERGROUND SERVICES**  
811  
1-800-642-2444  
PG & E  
406 HIGUERA STREET  
SAN LUIS OBISPO, CA  
805-546-5210

**CITY FIRE DEPARTMENT**  
FIVE CITIES FIRE AUTHORITY  
140 TRAFFIC WAY  
ARROYO GRANDE, CA 93420  
805-473-9490

**PACIFIC BELL**  
196 SUBURBAN ROAD  
SAN LUIS OBISPO, CA  
805-546-7003

**THE GAS COMPANY**  
833 MARSH STREET  
SAN LUIS OBISPO, CA

**CITY FIRE DEPARTMENT**  
FIVE CITIES FIRE AUTHORITY  
140 TRAFFIC WAY  
ARROYO GRANDE, CA 93420  
805-473-9490

**CHARTER COMMUNICATIONS**  
270 BRIDGE STREET  
SAN LUIS OBISPO, CA  
COUNTY PUBLIC WORKS  
805-544-2688

## PROJECT SCOPE

- NEW 600 SQ. FT. VERANDA FOR SOLAR
- NEW METAL SIDING TO COVER EXISTING SIDING.
- RELOCATE EXISTING TRASH ENCLOSURE.

## PROJECT DIRECTORY

**OWNER**  
MARILYN HANSEN  
1129 FAIR OAKS AVE.  
ARROYO GRANDE, CA 93420  
PH: (805) 674-8437  
E-MAIL: ZIZIZIPPY@GMAIL.COM

**ARCHITECT**  
DANCIART ARCHITECTURE  
1750 PREFUMO CANYON ROAD  
SAN LUIS OBISPO, CA 93405  
CONTACT: PETER DANCIART, AIA, LEED AP  
PH: 805-704-5142  
E-MAIL: PETER@DANCIART.COM

**GENERAL CONTRACTOR:**  
JONATHAN HAND  
1129 FAIR OAKS AVE.  
ARROYO GRANDE, CA 93420  
PH: 805-674-8437  
E-MAIL: JONHAND805@GMAIL.COM

**STRUCTURAL ENGINEER:**  
MICHEL KALIN, SE  
MKSE  
PO BOX 486  
MORRO BAY, CA 93443  
PH: 805-540-8494  
E-MAIL: MK@MK-SE.COM

DANCIART  
ARCHITECTURE

1750 PREFUMO CANYON RD. #146  
SAN LUIS OBISPO, CA 93405  
PH: 805-704-5142  
PETER@DANCIART.COM  
WWW.DANCIART.COM



These drawings are instruments of service and are the property of DanCIART Architecture. They are to be used only for the project and site identified herein. No part of these drawings may be reproduced or transmitted in any form or by any means, electronic or mechanical, including photocopying, recording, or by any information storage and retrieval system, without the express written permission of Peter Danciart, AIA.

HANSEN PROJECT  
168 STATION WAY  
ARROYO GRANDE, CA 93420  
APN: 007-482-025

DATES

17 JUN 24

PROGRESS SET

PROJECT NUMBER

011 120 24A

SHEET NAME

TITLE SHEET


SHEET NUMBER

T-1.0








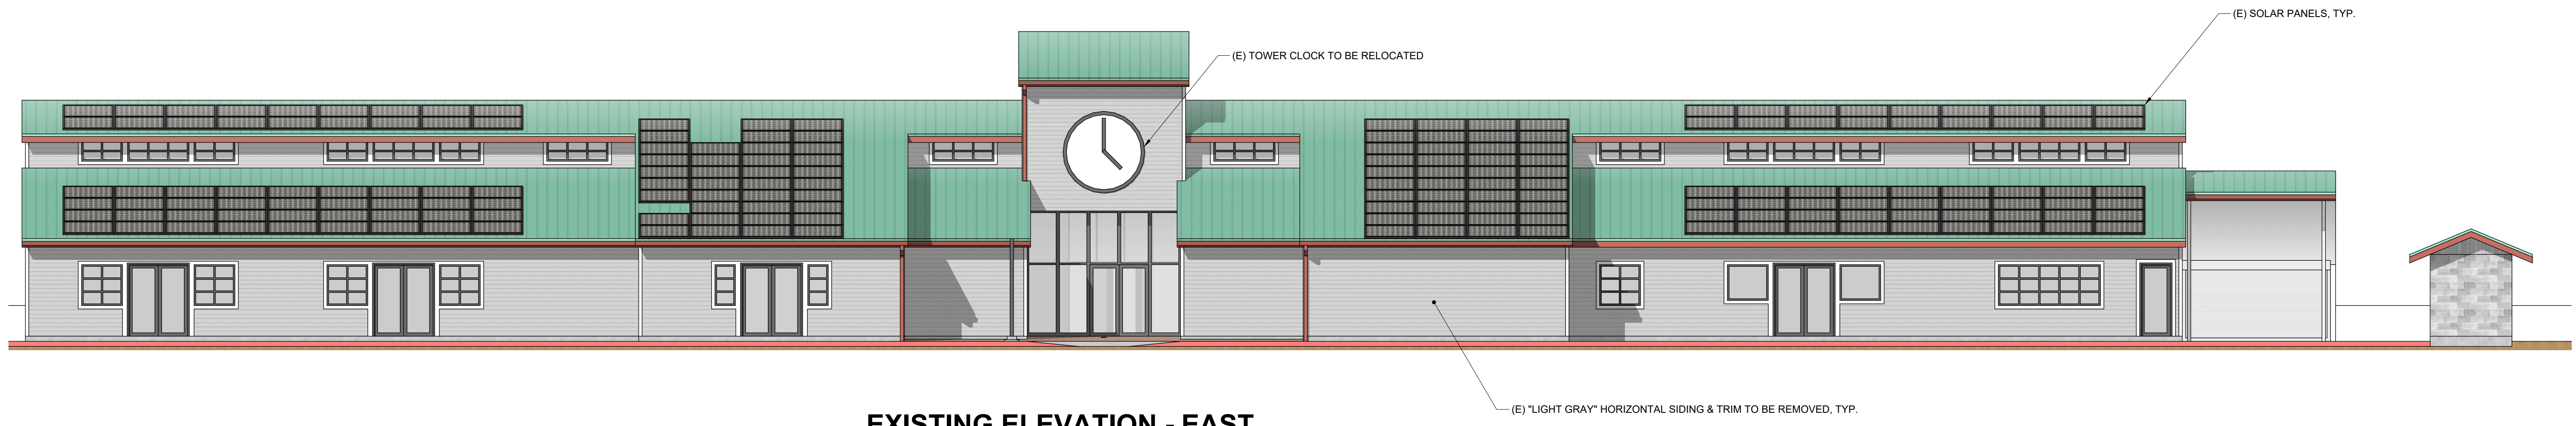


**EXISTING ELEVATION - EAST**

SCALE: 1/8" = 1'-0"

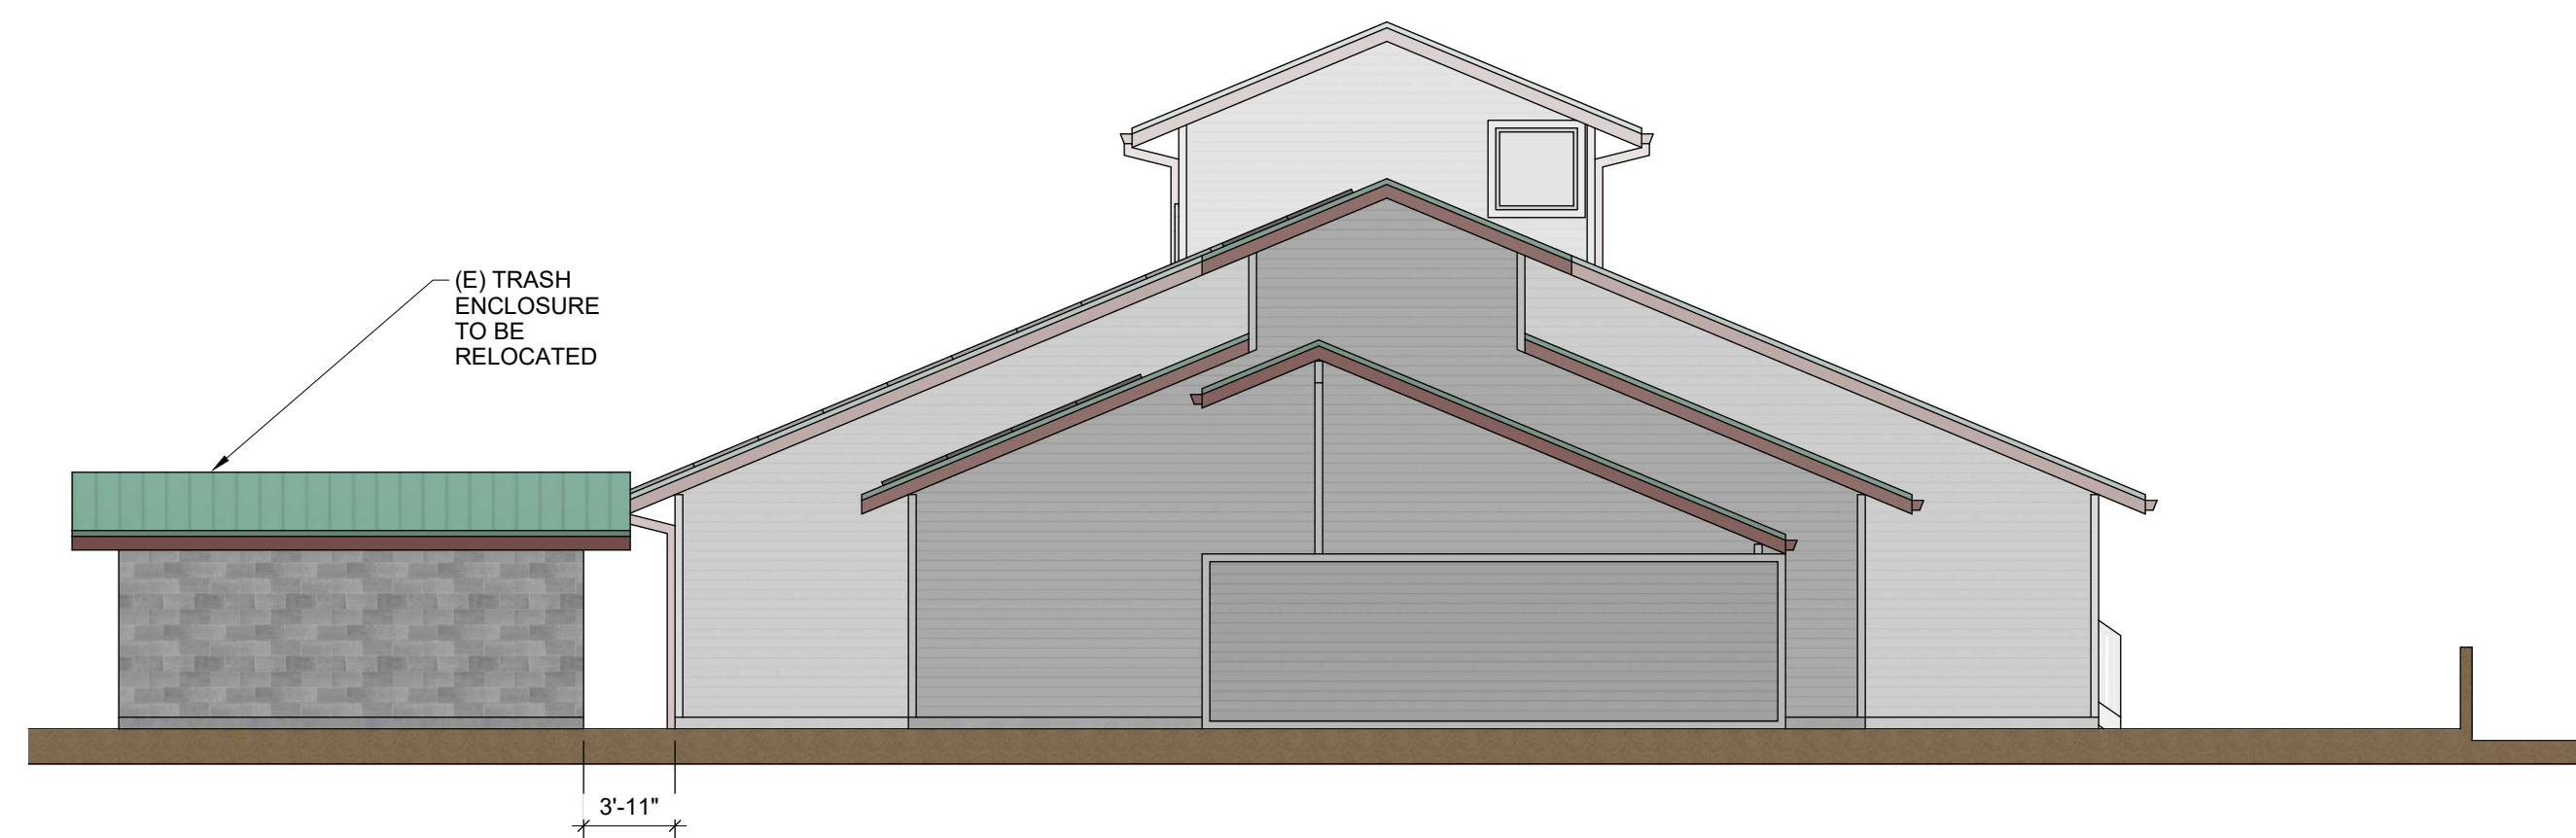

**EXISTING ELEVATION - NORTH**

SCALE: 1/8" = 1'-0"

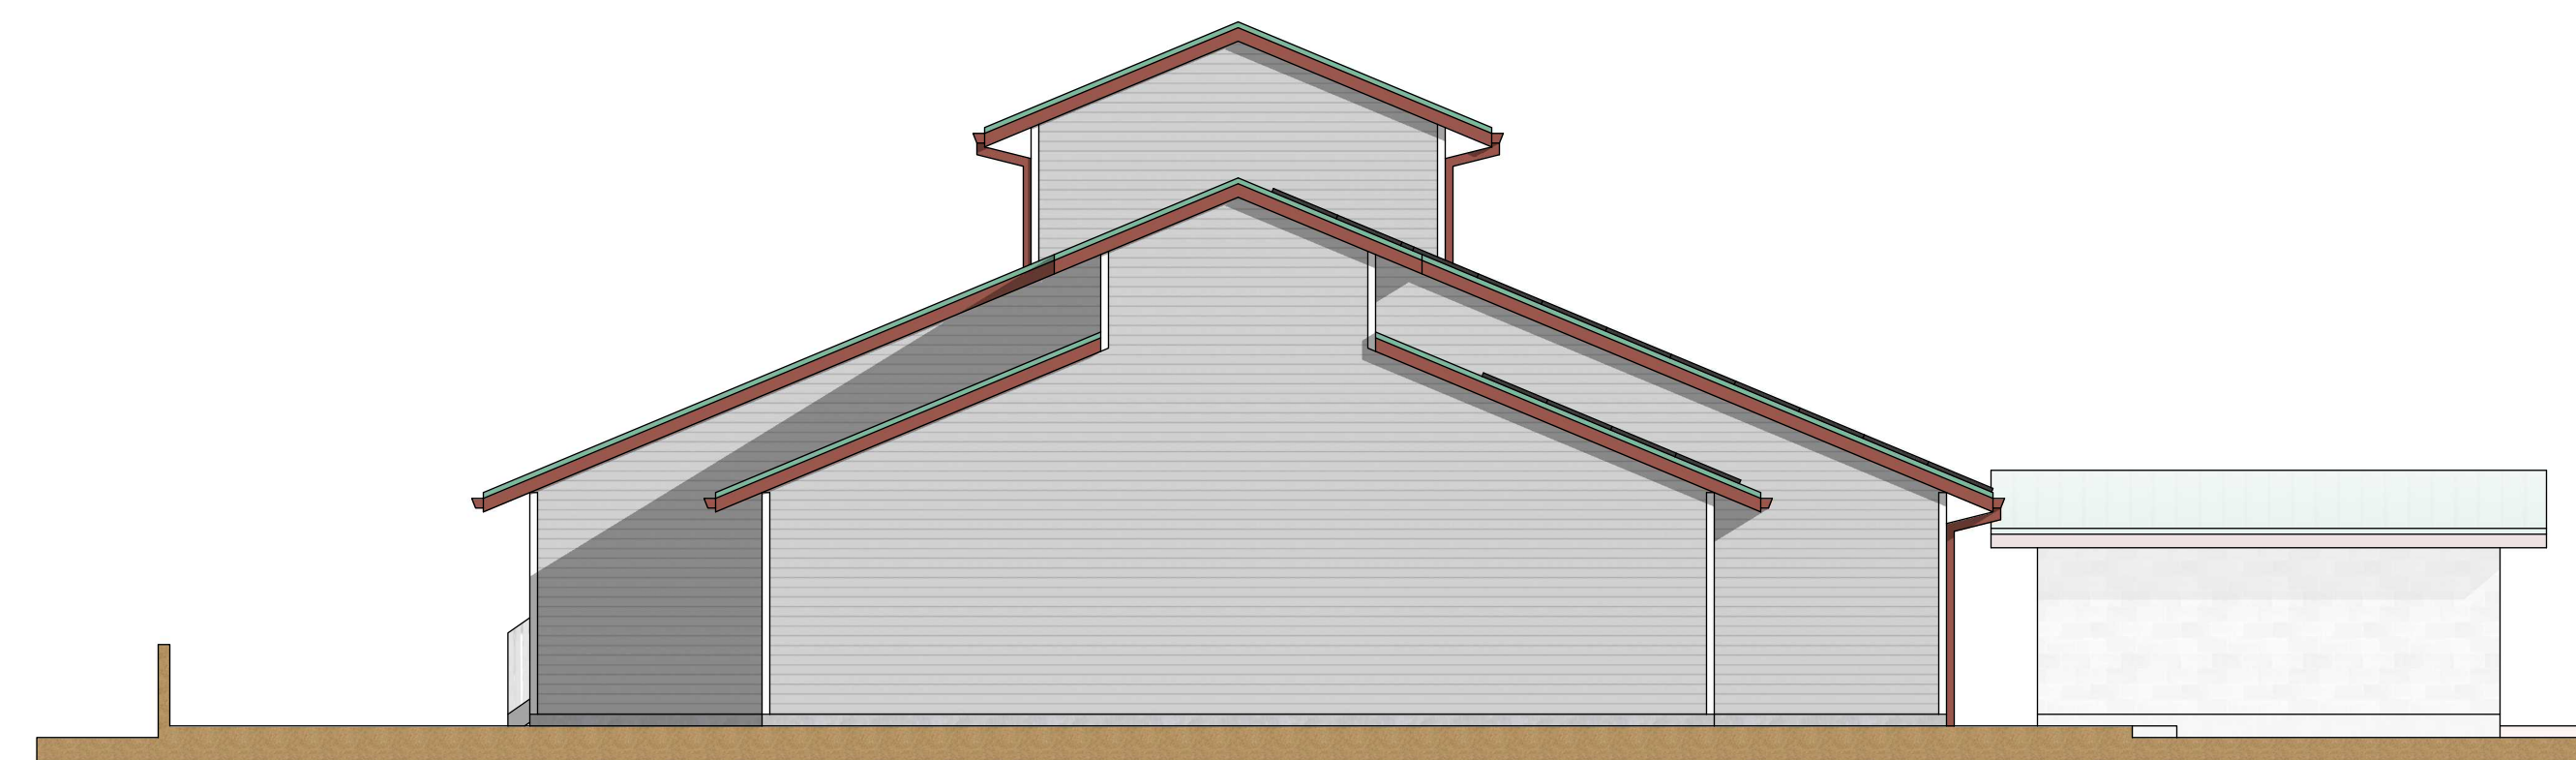

**EXISTING ELEVATION - SOUTH**

SCALE: 1/8" = 1'-0"



**EXISTING ELEVATION - WEST**

SCALE: 1/8" = 1'-0"

**DANCIART**  
ARCHITECTURE

PETER@DANCIART.COM  
WWW.DANCIART.COM



These drawings are instruments of service and are the property of DanCIART. No part of these drawings are for use on the project or any other project without the expressed written permission of Peter Dancart, AIA.

**HANSEN PROJECT**  
168 STATION WAY  
ARROYO GRANDE, CA 93420  
APN: 007-482-025

DATE	DESCRIPTION
17 JUN 24	PROGRESS SET
011 120 24A	SHEET NAME
EXISTING ELEVATION EAST	SHEET NUMBER

AB-9.0









